

CERTIFICATE OF TITLE

LAND TITLES ACT 1980



TASMANIA

TORRENS TITLE

VOLUME		FOLIO
136720		4
EDITION	DATE OF ISSUE	
5	27-Aug-2013	
Page 1		of 1

I certify that the person described in Schedule 1 is the registered proprietor of an estate in fee simple (or such other estate or interest as is set forth in that Schedule) in the land within described subject to such exceptions, encumbrances, interests and entries specified in Schedule 2 and to any additional entries in the Folio of the Register.

Alice Kawa

Recorder of Titles.



DESCRIPTION OF LAND

Parish of OOLUMPTA, Land District of WESTMORLAND
Lot 4 on Sealed Plan 136720
Derivation : Part of 1000 Acres Gtd. to Edward Bisdee & part
of 1183 Acres Gtd. to Edward Bisdee
Prior CT 36768/1

SCHEDULE 1

M424907 TRANSFER to REBECCA VAN HOLST PELLEKAAN and DANIEL CORNELIS VAN HOLST PELLEKAAN (jointly as between themselves) of sixty undivided 1/100 shares and VHP ENTERPRISES PTY LTD of forty undivided 1/100 shares as tenants in common Registered 27-Aug-2013 at 12.01 PM

SCHEDULE 2

Reservations and conditions in the Crown Grant if any
SP 136720 EASEMENTS in Schedule of Easements
SP 136720 COVENANTS in Schedule of Easements
SP 136720 FENCING COVENANT in Schedule of Easements
SP 136720 COUNCIL NOTIFICATION under Section 83(5) of the
Local Government (Building and Miscellaneous
Provisions) Act 1993.

13

PLAN OF SURVEY
ANNEXURE SHEET
SHEET 3 OF 3 SHEETS

OWNER HYDRO ELECTRIC COMMISSION

FOLIO REFERENCE 36768/1

SCALE 1: 6000

LENGTHS IN METRES

Registered Number

SP136720


SIGNED FOR IDENTIFICATION PURPOSES

[Signature]
Council General Manager

THIS ANNEXURE SHEET FORMS PART OF THE ATTACHED INDEX PLAN.
THE SURVEYORS CERTIFICATE EXTENDS TO THE DETAILS ON THIS SHEET.

Registered Surveyor *[Signature]*

date 19/4/01

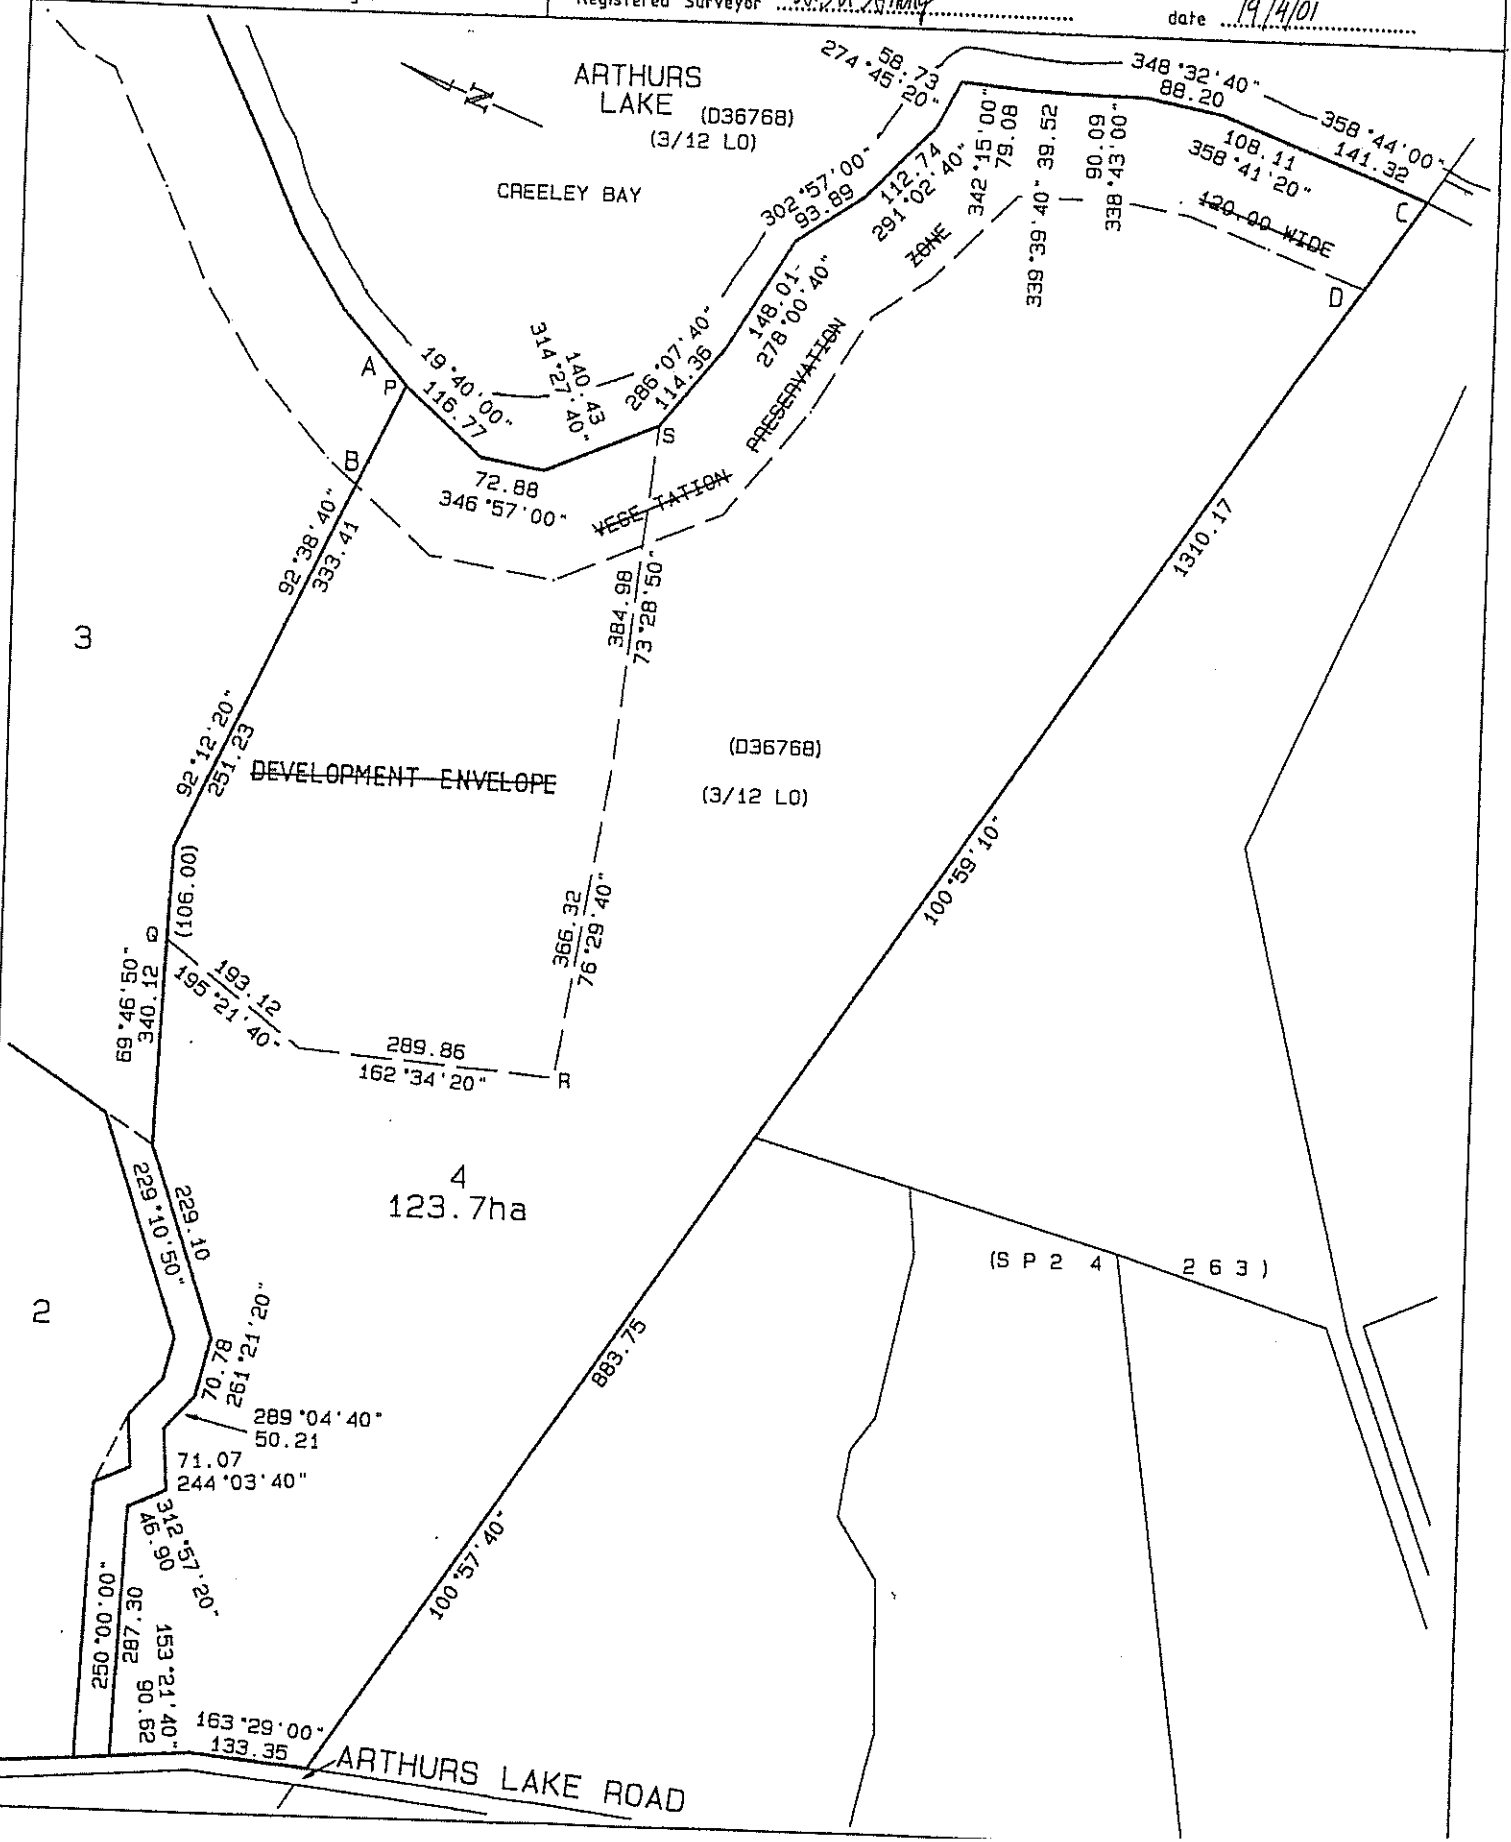

OWNER HYDRO ELECTRIC CORPORATION
HYDRO ELECTRIC COMMISSION

FOLIO REFERENCE 36767
C.T. VOL. ~~36772~~ FOL. 1
C.T. VOL. 36768 FOL. 1

GRANTEE
PART OF LOT 1423 1183 ACRES
& PART OF 1000 ACRES GTD.
TO EDWARD BISDEE

PLAN OF SURVEY

BY SURVEYOR S. H. STRONG OF COHEN &
ASSOCIATES PTY LTD, LAUNCESTON

LOCATION
**LAND DISTRICT OF WESTMORLAND
PARISH OF OOLUMPTA**

SCALE 1: 10000 LENGTHS IN METRES

REGISTERED NUMBER
SP136720

APPROVED
EFFECTIVE FROM 6 FEB 2002

Alice Kawa
Recorder of Titles

MAPSHEET MUNICIPAL (4834)
CODE No 105 (4835)

LAST UPI No FYQ31
FYM36

LAST PLAN P132572
No D36768

ALL EXISTING SURVEY NUMBERS TO
BE CROSS REFERENCED ON THIS PLAN

