

www.fws.com.au

BUNDABERG 31 Woongarra St, (PO Box 704) Bundaberg Qld 4670
P. 07 4153 0000 F. 07 4153 0017

CHILDERS Incorporating the legal practice: Kingston & Stanton
11 Crescent St, (PO Box 96) Childers Qld 4660
P. 07 4126 1133 F. 07 4126 1823

MUNDUBBERA 68 Lyons Street, (PO Box 210) Mundubbera Qld 4626
P. 07 4165 4611 F. 07 4165 4052

GIN GIN Visited Office: 4 Dear Street, Gin Gin Qld 4671

Please reply to our Bundaberg office

Contact: Kameeka Lumby
Phone: 07 4153 0065
Email: kameekalumby@fws.com.au
Our Ref: RMS:KFL:20205604

11 December 2020

Mr PL and Mrs D K Melville
as trustee for Norbrook Superannuation Fund
50 Smiths Road
AVOCA QLD 4670



By email: norbrook22@bigpond.com

Dear Mr & Mrs Melville

**YOUR PURCHASE FROM SHANE MICHAEL VALENTINE BAMBRICK & GLENDA
JOANNE BAMBRICK AS TRUSTEE UNDER INSTRUMENT 717635414
PROPERTY: 7-9 NEWTON STREET, MONTO**

We confirm settlement of your purchase occurred on 11 December 2020.

Please find **enclosed** the Settlement Statement relating to your purchase.

We confirm:

- we are now attending to stamping and registration of the transfer and will advise you when registration has been recorded by the Titles Office Registry.
- rates are paid to 31 December 2020. In view of the adjustment made on settlement we confirm you will be responsible for payment of all future assessments which will issue from council. Relevant government authorities will be notified of your purchase upon lodgement of documents with the Titles Office Registry. North Burnett Rate assessments issue half yearly about mid February and mid August. If you do not receive the next assessment we recommend you contact the council to ensure you do not either lose the benefit of any discount or incur any penalty for late payment.
- in regards to the tenancies we advise your instructions were not to complete any rental adjustments and you will contact the tenants to arrange payment of future rent. We **enclose** a Notice of Attornment executed by the Seller for your records.

The financial details of the transaction are as follows:

Funds provided by you	\$58,269.49
Amount required for settlement (as per the Settlement Statement)	\$55,549.30

522980

PARTNERS

Mark Story BCom, LLB ACCREDITED SPECIALIST
SUCCESSION LAW
Geoff Ebert BCom, LLB
Hal Ing BCom, LLB
Annette Wesche LLB, LLM

ASSOCIATES

Danielle Britton LLB
Charlotte Carrodus LLB
Rebecca De Papi LLB (Hons)
Brianna Hockey BBus, LLB
Zack McKay LLB


SOLICITORS

Rebecca Hill BJus LLB (Hons)
Kirsty Nevin BJour, LLB (Hons)
Sarah Protani LLB

Transfer duty	\$780.00	
Registration fees – transfer	\$195.00	
Balance funds retained on account of estimated fees and disbursements (a tax invoice will be forwarded to you)	\$1,745.19	
	<hr/>	<hr/>
	<u>\$58,269.49</u>	<u>\$58,269.49</u>

Finally, thank you for your instructions in this matter. Our tax invoice and trust account statement will be provided to you shortly. We look forward to being of further assistance to you in the future.

Yours faithfully

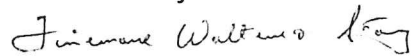

Mark Story | Partner

Finemore Walters & Story

SETTLEMENT STATEMENT

Matter No: 20205604
Re: Peter Lloyd Melville and Denise Kay Melville as trustee for Norbrook Superannuation Fund Purchase from Bambrick & Bambrick as trustee under instrument 717635414
Property: 7-9 Newton Street, Monto, Queensland 4630

Settlement Date: 11 December, 2020
Adjustment Date: 11 December, 2020
Contract Date: 4 December, 2020
Settlement Place: Finemore Walters & Story Solicitors, 31 Woongarra Street, Bundaberg
Settlement Time: 2:30pm

Contract Price	\$57,000.00
Less Deposit	<u>1,650.00</u>
	\$55,350.00
Plus Rates (for 01/07/2020 to 31/12/2020)	
<u>\$1,833.60 x 20 days</u>	
184 days	<u>199.30</u>
BALANCE AT SETTLEMENT	<u><u>\$55,549.30</u></u>

CHEQUE DETAILS

1. SMV & GJ Bambrick as trustee	<u>\$55,549.30</u>
2. Transfer Duty	\$780.00
3. Finemore Walters & Story	<u>\$1,940.19</u>
CHEQUES TOTAL	<u><u>\$58,269.49</u></u>

Monto Cattle & Country Pty Ltd

31 Newton Street
PO Box 113
MONTO
QLD 4630

Tax Invoice

Date	Tax Invoice #
14/12/2020	3499

Tax Invoice To
Norbrook Superannuation Fund 50 Smiths Road, Bundaberg, QLD 4670

Description	Qty	Rate	Tax	TAX AMT	Amount
COMMISSION FOR 7-9 NEWTON STREET MONTO	1	1,500.00	GST	150.00	1,500.00

GST 150.00;

BANK DETAILS -
GENERAL ACCOUNT
NAB 084 571
ACC NO - 49334 2518

Subtotal \$1,500.00

Tax \$150.00

Total \$1,650.00

Payments/Credits \$0.00

Balance Due \$1,650.00

Company Business Number	58 094 723 494		
Phone #	Fax #	E-mail	Web Site
0741661662	0741661535	info@montocattleandcountry.com.au	montocattleandcountry.com.au



Contract for Commercial Land and Buildings

Eighth Edition

This document has been approved by The Real Estate Institute of Queensland Limited and the Queensland Law Society Incorporated as being suitable for the sale and purchase of Commercial Land and Buildings in Queensland.

The Seller and Buyer agree to sell and buy the Property under this Contract.

REFERENCE SCHEDULE

A CONTRACT DATE

NOTE 1

B AGENT:

NAME: Monto Cattle & Country Pty Ltd

ADDRESS: 31 Newton Street

SUBURB: MONTO

STATE: QLD

POSTCODE: 4630

PHONE:

FAX:

EMAIL:

LICENCE NO:

ABN/ACN:

07 4166 1662

07 4166 1535

rentals@montocattleandcountry.com.au

2402840

58094723494

C SELLER:

NAME: Shane Michael Valentine Bambrick and Glenda Joanne Bambrick as Trustee Under Instrument 717635414

ADDRESS: 1 Douro Road

SUBURB: Wellington Point

STATE: QLD

POSTCODE: 4160

PHONE:

FAX:

MOBILE:

EMAIL:

ABN/ACN:

0418 155 171

talk2glenda@gmail.com; shanebamrick@gmail.com

NAME:

ADDRESS:

SUBURB:

STATE:

POSTCODE:

PHONE:

FAX:

MOBILE:

EMAIL:

ABN/ACN:

D SELLER'S SOLICITOR:

NAME: Self-acting

ADDRESS:

SUBURB:

STATE:

POSTCODE:

PHONE:

FAX:

MOBILE:

EMAIL:

ABN/ACN:

E BUYER:

NAME: Peter Lloyd Melville and Denise Kay Melville as Trustee for Norbrook Superannuation Fund

ADDRESS: 50 Smiths Road

SUBURB: Bundaberg

STATE: QLD

POSTCODE: 4670

PHONE:

FAX:

MOBILE:

EMAIL:

ABN/ACN:

0427 574 133

norbrook22@bigpond.com

75 590 146 506

NAME:

ADDRESS:

SUBURB:

STATE:

POSTCODE:

PHONE:

FAX:

MOBILE:

EMAIL:

ABN/ACN:

INITIALS (Note: initials not required if signed with Electronic Signature)

PKM DKM

NAME: Finemore Walters & Story

ADDRESS: 31 Woongarra Street

SUBURB: Bundaberg

STATE: QLD POSTCODE: 4670

PHONE: 07 4153 0000

FAX:

MOBILE:

EMAIL:

ABN/ACN:

markstory@fws.com.au

G DEPOSIT HOLDER:

NAME:

Monto Cattle and Country Pty Ltd

PHONE:

07 4166 1662

H LAND:

ADDRESS: 7-9 Newton Street

SUBURB: Monto

STATE: QLD POSTCODE: 4630

NOTE 2
(See
Varning)

Present Use: (if any) Commercial

Description: Lot 25 on RP217965

Title Reference: 17144158 Area: 233m2 ← more or less

NOTE 3

Type of Holding: _____ Lease No: _____

Local Government: North Burnett Regional Council

I IMPROVEMENTS INCLUDED IN SALE:

NOTE 4

Nature of Buildings: _____

Unless excluded below the Purchase Price includes all partitions, stoves, hot water systems, wall-to-wall floor coverings, drapes and tracks, blinds, light fittings, clothes lines, hoists, fixed television or satellite antennae or dishes, in-ground shrubs and all fixtures as inspected by the Buyer.

Exclusions: _____

J OTHER CHATELS INCLUDED IN SALE: ← Attach inventory if insufficient space

K THE LAND IS SOLD AS:

Choose which applies →



Freehold

← Subject to the reservations exceptions and conditions in the deed of grant



Leasehold

← Subject to the conditions of the Crown leasehold title

L ENCUMBRANCES:

Is the Property sold subject to any Encumbrances? No Yes, listed below:

Easement No 602280214 (L625159X) over Easement A on RP217695

Easement No 602280215 (L625160G) burdening the land to Lot 14 on RP217695 over Easement B on RP217965

← **WARNING TO SELLER:** You are required to disclose all Title Encumbrances which will remain after settlement (for example, easements on your title and statutory easements for sewerage and drainage which may not appear on a title search). Failure to disclose these may entitle the Buyer to terminate the contract or to compensation. It is NOT sufficient to state "refer to title", "search will reveal", or similar.

M LEASES AND SERVICE CONTRACTS:

NOTE 5

See Lease Schedule and Service Contract Schedule.

N PURCHASE PRICE:

\$ 57,000

VITIALS (Note: initials not required if signed with Electronic Signature)



O DEPOSIT:

\$ 1650 Initial Deposit payable on the day the Buyer signs this contract unless another time is specified below:

\$ _____ Balance Deposit (if any) payable on:

Deposit Holder's Trust Account

Monto Cattle and Country Trust Account

BANK: NAB

BSB: 084 571

ACCOUNT NO: 13588 4501

P DEFAULT INTEREST RATE:

CLAUSE 11 & NOTE 6

_____ % ← If no figure is inserted, the Contract Rate applying at the Contract Date published by the Queensland Law Society Inc. will apply.

Q SETTLEMENT DATE:

Date: 22nd December 2020

or the next Business Day if that is not a Business Day in the city or town in item R

R CITY OR TOWN FOR SETTLEMENT:

CLAUSES 25.1 & 25.2

Bundaberg

FINANCE

NOTE 7

SUBJECT TO FINANCE:

If this Contract is **subject to finance** then Items S, T and U must be completed in every respect and Item V must be deleted and initialled.

CLAUSE 31

NOT SUBJECT TO FINANCE:

If this Contract is **not to be subject to finance** then Items S, T and U must be deleted and initialled and Item V shall apply.

~~**S LENDER OR CLASS OF LENDER.**~~

~~**T THE APPROVAL DATE.**~~

~~The _____ day of _____~~

~~MONTH~~

~~YEAR~~

~~OR the next Business Day if that is not a Business Day in the city or town in item R~~

~~**U AMOUNT OF LOAN.**~~

~~\$ _____~~

V

THIS CONTRACT IS NOT SUBJECT TO FINANCE AND CLAUSE 31 OF THE STANDARD COMMERCIAL CONDITIONS DOES NOT APPLY.

W NEIGHBOURHOOD DISPUTES (DIVIDING FENCES AND TREES) ACT 2011

The Seller gives notice to the Buyer in accordance with section 83 of the Neighbourhood Disputes (Dividing Fences and Trees) Act 2011 that the Land:

(select whichever is applicable)



*is not affected by any application to, or an order made by, the Queensland Civil and Administrative Tribunal (QCAT) in relation to a tree on the Land



*is affected by an application to, or an order made by, QCAT in relation to a tree on the Land, a copy of which has been given to the Buyer prior to the Buyer signing the contract.

← **WARNING:** Failure to comply with section 83 Neighbourhood Disputes (Dividing Fence and Trees Act) 2011 by giving a copy of an order or application to the Buyer (where applicable) prior to Buyer signing the contract will entitle the Buyer to terminate the contract prior to Settlement.

INITIALS (Note: initials not required if signed with Electronic Signature)

LOK [Signature]

GOODS AND SERVICES TAX - WARNING

Marking the GST Items in the GST Table may have significant consequences for the Seller and Buyer. The Seller and Buyer should seek professional advice about the completion of the GST Items and not rely on the Agent to complete the GST items.

Notes to Completion:

- A. Only 1 box in the selected item must be marked.
- B. If the Yes box in item GST 1 is marked:
 - items GST2 and GST3 must not be marked;
 - despite any markings of Items GST2 and GST3, Clauses 34.4, 34.5 and 34.6 do not apply.
- C. If the Yes box in item GST2 is marked:
 - item GST1 and GST3 must not be marked;
 - despite any marking of Items GST1 and GST3, Clauses 34.4, 34.5 and 34.7 do not apply.

GST1 GOING CONCERN:

Is this a sale of a Going Concern? Yes

If Yes, Clause 34.7 (If the Supply is a Going Concern) applies.

Otherwise Clause 34.7 (If the Supply is a Going Concern) does not apply.

If the Yes box is marked, do not complete Items GST2 and GST3.

← **WARNING:** There are strict requirements for the sale of a Going Concern under the GST Act. If in doubt about complying with these provisions, seek professional advice before marking this item.

GST2 MARGIN SCHEME:

Is the Margin Scheme to apply to the sale of the Property? Yes

If Yes, Clause 34.6 (Margin Scheme) applies.

Otherwise Clause 34.6 (Margin Scheme) does not apply.

The Seller must not apply the Margin Scheme to the Supply of the Property if Clause 34.6 does not apply.

If the Yes box is marked, do not complete Items GST1 and GST3.

GST3 INCLUSIVE OR EXCLUSIVE PURCHASE PRICE:

Does the Purchase Price include GST? Yes No

If Yes, Clause 34.4 (Purchase Price Includes GST) applies.

If No, Clause 34.5 (Purchase Price Does Not Include GST) applies.

If neither box is marked or both boxes are marked, Clause 34.4 (Purchase Price Includes GST) applies.

↑ Mark 1 box only

← Do not complete Item GST3 if Item GST1 (Going Concern) or Item GST2 (Margin Scheme) are marked Yes.

GST WITHHOLDING OBLIGATIONS

Is the Buyer registered for GST and acquiring the Land for a creditable purpose?
(select whichever is applicable)

Yes

No

← **WARNING:** the Buyer warrants in clause 4.5 that this information is true and correct.

[Note: If the Buyer selects [No] the Seller may be required to give a notice under section 14-255 of the Withholding Law prior to settlement]

Y BUILDING AND/OR PEST INSPECTION DATE

Inspection Date: _____

← If "Inspection Date" is not completed, the contract is not subject to an inspection report and clause 35 does not apply.

OKW RPA

LEASE SCHEDULE*

See Clause 32 of Standard Commercial Terms

LEASE 1:

Name of Tenant: Local Personalised Services

Use: Office - Disability Support Service

Location / Tenancy No: 1

Area of Tenancy (m² approx): _____

Current Rental per Annum: \$ 8320 inclusive of outgoings exclusive of outgoing

Current Commencement Date: _____

Current Lease Term: Periodic

Remaining Option/s: Option 1 Term: _____ years

Option 2 Term: _____ years

Option 3 Term: _____ years

Tenant Carpark: No.: _____ Rate: \$ _____ per annum month

LEASE 2:

Name of Tenant: Three Moon Therapies

Use: Massage Therapist

Location / Tenancy No: 2

Area of Tenancy (m² approx): _____

Current Rental per Annum: \$ 3640 inclusive of outgoings exclusive of outgoing

Current Commencement Date: _____

Current Lease Term: Periodic

Remaining Option/s: Option 1 Term: _____ years

Option 2 Term: _____ years

Option 3 Term: _____ years

Tenant Carpark: No.: _____ Rate: \$ _____ per annum month

* Attach further Schedule if insufficient space

LOK m *WZM*

SERVICE CONTRACT SCHEDULE*

See Clause 32 of Standard Commercial Terms

CONTRACT 1:

Contractor: _____

Service Performed: _____

Cost: \$ _____ per annum quarter month

CONTRACT 2:

Contractor: _____

Service Performed: _____

Cost: \$ _____ per annum quarter month

CONTRACT 3:

Contractor: _____

Service Performed: _____

Cost: \$ _____ per annum quarter month

CONTRACT 4:

Contractor: _____

Service Performed: _____

Cost: \$ _____ per annum quarter month

CONTRACT 5:

Contractor: _____

Service Performed: _____


Cost: \$ _____ per annum quarter month

* Attach further Schedule if insufficient space

INITIALS (Note: initials not required if signed with Electronic Signature)


OKin *WPHM*

SIGNATURES:

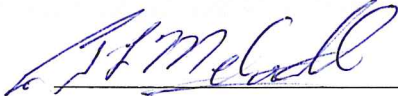Buyer's signature: 

Name of person signing: Peter Lloyd Melville as Trustee for Norbrook Superannuation Fund

By signing this contract, I warrant that I am the Buyer named in the Reference Schedule or authorised by the Buyer to sign.

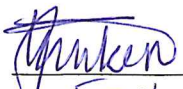Witness's signature: 


Name of witness: Emily Zunker

(Note: No witness is required if the Buyer signs using an Electronic Signature)

Buyer's signature: 

Name of person signing: Denise Kay Melville as Trustee for Norbrook Superannuation Fund

By signing this contract, I warrant that I am the Buyer named in the Reference Schedule or authorised by the Buyer to sign.

Witness's signature: 

Name of witness: Emily Zunker

(Note: No witness is required if the Buyer signs using an Electronic Signature)

Seller's signature: _____

Name of person signing: Shane Michael Valentine Bambrick

By signing this contract, I warrant that I am the Seller named in the Reference Schedule or authorised by the Seller to sign.

Witness's signature: _____

Name of witness: _____

(Note: No witness is required if the Seller signs using an Electronic Signature)

Seller's signature: _____

Name of person signing: Glenda Joanne Bambrick

By signing this contract, I warrant that I am the Seller named in the Reference Schedule or authorised by the Seller to sign.

Witness's signature: _____

Name of witness: _____

(Note: No witness is required if the Seller signs using an Electronic Signature)

DEPOSIT HOLDER'S ACKNOWLEDGEMENT:

OTE 8 The deposit holder acknowledges having received \$ 1650 as the Deposit or on account of the Deposit and agrees to hold that amount and any balance of the Deposit when received as deposit holder for the parties as provided in this Contract.

Deposit holder's Signature: _____

Licence No.: 2402840

VITIALS (Note: initials not required if signed with Electronic Signature)



SPECIAL CONDITIONS

[Faint, illegible text and markings, possibly bleed-through from the reverse side of the page.]

The approval by The Real Estate Institute of Queensland Limited and the Queensland Law Society Inc does not extend to any alterations to the printed text of the Standard Commercial Terms or to any Special Conditions of this Contract. The Standard Commercial Terms may need to be added to or varied by inserting specifically prepared Special Conditions in this Contract. If the printed text of the Standard Commercial Terms is altered, or Special Conditions are included, it is recommended that the Seller and the Buyer consult their respective legal advisers prior to signing this Contract.

INITIALS (Note: initials not required if signed with Electronic Signature)

OKM EPKMM

Standard Commercial Terms | Commercial Land and Buildings

Eighth Edition - © Copyright

1 DEFINITIONS

1.1 In this Contract, terms in **bold** in the Reference Schedule have the meanings shown opposite them and unless the context otherwise indicates:

- (a) **"Agent"** means the person named in item B and includes Auctioneer;
 - (b) **"ATO"** means the Australian Taxation Office;
 - (c) **"ATO Clearance Certificate"** means a certificate issued under section 14-220(1) of the Withholding Law which is current on the date it is given to the Buyer;
 - (d) **"Bond"** includes any security for payment of rent or other monies or performance of any obligation pursuant to any Lease;
 - (e) **"Business Day"** means a day other than:
 - (i) a Saturday or Sunday
 - (ii) a public holiday in the city or town named in Item R; or
 - (iii) a day in the period 27 to 31 December (inclusive);
 - (f) **"Buyer"** means the party named in Item E;
 - (g) **"CGT Withholding Amount"** means the amount determined under section 14-200(3)(a) of the Withholding Law or, if a copy is provided to the Buyer prior to settlement, a lesser amount specified in a variation notice under section 14-235.
- NOTE 6 (h) **"Contract Rate"** means the rate of interest at the Contract Date published by the Queensland Law Society Incorporated for the purposes of clause 11;
- (i) **"Deposit"** means the sum stated in Item O;
 - (j) **"Deposit Holder"** means the person named in Item G or, where no person is named in Item G, the Agent;
 - (k) **"Electronic Signature"** means an electronic method of signing that identifies the person and indicates their intention to sign the contract;
 - (l) **"Encumbrances"** includes but is not limited to:
 - (i) unregistered encumbrances;
 - (ii) statutory encumbrances; and
 - (iii) Security Interests;
 - (m) **"Enterprise"** means the enterprise (as the term is defined in the GST Act) carried on using the Property;
 - (n) **"Financial Institution"** means a bank, building society or credit union;
 - (o) **"GST"** means the goods and services tax under the GST Act;
 - (p) **"GST Act"** means *A New Tax System (Goods and Services Tax) Act* and includes other GST related legislation;
 - (q) **"GST Withholding Amount"** means the amount (if any) determined under section 14-250 of the Withholding Law required to be paid to the Commissioner of Taxation;
 - (r) **"Guarantee"** means a guarantee or an undertaking in relation to any tenant or occupier under a Lease;
 - (s) **"ITAA"** means the *Income Tax Assessment Act 1936* and the *Income Tax Assessment Act 1997*;
 - (t) **"Item"** means an item of particulars in the Reference Schedule;

- (u) **"Keys"** means implements or instruments necessary for the purposes of fastening or unfastening:
 - (i) the lock on any gate, door, grille, shutter or lift which secures any means of entrance to or exit from the Land (whether or not such gate, door, grille, shutter or lift forms part of the Property);
 - (ii) any other lock attached to or included in the Property; and includes electronic devices and written records of all codes and combinations necessary for the purposes of fastening or unfastening any such lock;
- (v) **"Land"** means the land described in Item H;
- (w) **"Lease"** means all leases, subleases, agreements for lease, agreements for sublease and tenancy agreements whether oral or in writing, and as the context admits, licences and rights to occupy, and which are set out in the Lease Schedule;
- (x) **"Local Government"** means the relevant local government (and includes the Brisbane City Council);
- (y) **"PPSR"** means the Personal Property Securities Register established under the *Personal Property Securities Act 2009* (Cth);
- (z) **"Property"** means the Property listed in Items H, I and J and includes any part of the Property;
- (aa) **"Purchase Price"** means the sum stated in Item N
- (bb) **"Rent"** means base rent, turnover rent, percentage rent, contributions to outgoings and any money payable by a tenant to the Seller.
- (cc) **"Security Interests"** means all security interests registered on the PPSR over the Property;
- (dd) **"Seller"** means the party named in Item C;
- (ee) **"Service Contract"** for the purposes of clause 32 c this Contract means any contract between the Seller and another party pertaining to services performed for the benefit of the Property, which are capable of assignment, and which are set out in the Service Schedule Contract and **"Service Contractor"** means any party performing those services;
- (ff) **"Settlement Date"** means the date stated in Item C or such other date as may be agreed in writing by the parties or fixed pursuant to the conditions of this Contract;
- (gg) **"Site Value"** means:
 - (i) in the case of non-rural land, site Value under the *Land Valuation Act 2010*; or
 - (ii) in the case of rural land, the unimproved value of the Land under the *Land Valuation Act 2010*;
- (hh) **"Solicitor"** means a solicitor currently entitled to practice in Australia whether acting as principal or agent;
- (ii) **"Transport Infrastructure"** has the meaning in the *Transport Infrastructure Act 1994*; and
- (jj) **"Withholding Law"** means Schedule 1 to the *Taxation Administration Act 1953* (Cth).

1.2 Unless the contrary is shown, the Contract shall be deemed to have been formed on the date of this Contract and the date of this Contract shall be deemed to be the date stated in Item A.

- any reference in this Contract to a statute includes:
- (a) any statute amending, consolidating or replacing the statute; and
 - (b) Orders in Council, proclamations, regulations, rules, by-laws and ordinances made under the statute.

1.4 In this Contract, unless inconsistent with the context or subject matter, where the term "Item" is used in conjunction with a particular letter of the alphabet, it is a reference to the Item set opposite the letter referred to.

1.5 Any defined terms used in any part of this Contract shall have the same meaning when used in any other part of this Contract.

1.6 The marginal notes in the Reference Schedule are references to clauses or notes, as the case may be, in the Standard Commercial Terms.

1.7 This Contract shall be governed by the laws of Queensland.

1.8 Headings and notes have been included for ease of reference and guidance and this Contract shall be construed without reference to them.

BUSINESS DAYS

1.1 If anything is required to be done on a day that is not a Business Day, it must be done instead on the next Business Day.

DEPOSIT

1.1 The Deposit shall be paid by the Buyer to the Deposit Holder at the times stated in Item O.

1.2 If the Buyer:

- (a) fails to pay the Deposit as provided in clause 3.1;
- (b) pays the Deposit by cheque which is post-dated; or
- (c) pays the Deposit by cheque which is not honoured on presentation;

then, the Buyer shall be in substantial breach of this Contract and the Seller may:

- (i) affirm this Contract and exercise the rights expressed in clause 13.2; or
- (ii) terminate this Contract and exercise the rights expressed in clause 13.3.

3 The rights and powers conferred by clause 3.2 are in addition to any other rights the Seller may have at law or in equity.

4 The Deposit shall be retained by the Deposit Holder until settlement or earlier termination of this Contract whereupon the Deposit Holder shall pay the Deposit to the person entitled to it.

5 If this Contract is terminated pursuant to the provisions of clauses 7.6, 9.3(a), 19, 20.1, 21.1 31.2(a), 32.2, 32.3(b) or 35.4, the Deposit and other monies paid under this Contract shall be refunded to the Buyer by the Seller or the Deposit Holder as the case may be but without interest, costs or damages and the same shall be accepted by the Buyer in full and final satisfaction of all claims.

SETTLEMENT AND POSSESSION

1 The balance of the Purchase Price shall be paid on the Settlement Date as the Seller or the Seller's Solicitor directs in exchange for:

- (a) possession of the Property (such possession to be vacant except for any Lease);
- (b) a properly executed transfer for the Land in favour of the Buyer capable of immediate registration (after stamping) in the appropriate office free from Encumbrances (other than those set out in Item L) and title to the Property (other than the Land) free from Encumbrances (other than those set out in Item L) but subject to the conditions of this Contract;

- (c) any documentation required, by the Duties Act 2002, to be furnished to procure the stamping of the transfer;
- (d) such other instruments or declarations as are required by law to be signed by the Seller to procure the stamping and/or registration of the transfer;
- (e) except as otherwise provided in this Contract, any instrument of title for the Land required to register the transfer;
- (f) notices of assignment issued pursuant to clause 16.5
- (g) all other instruments (which shall be duly stamped) in the possession or control of the Seller evidencing estates and interests affecting the Property and which are exclusive to the Property;
- (h) true copies of all other instruments (which shall be duly stamped) in the possession or control of the Seller evidencing estates and interests affecting the Property but which are not exclusive to the Property;
- (i) the Certificate of Classification pursuant to the *Building Act 1975* appropriate to the uses stated in Item H (if the improvements on the Land may not be lawfully occupied unless such certificate has issued);
- (j) all plans and drawings relating to the construction of the improvements on the Land in the possession or control of the Seller; and
- (k) all documents in the possession or control of the Seller which the Buyer would reasonably require to enable the Buyer to manage the Property and to prepare returns under the ITAA.

4.2 If both of the following apply:

- (a) the sale is not an excluded transaction under section 14-215 of the Withholding Law; and
- (b) the Seller has not given the Buyer on or before settlement for each person comprising the Seller either:
 - (i) an ATO Clearance Certificate; or
 - (ii) a variation notice under section 14-235 of the Withholding Law which remains current at the Settlement Date varying the CGT Withholding Amount to nil,

then:

- (c) for clause 4.1, the Seller irrevocably directs the Buyer to draw a bank cheque for the CGT Withholding Amount in favour of the Commissioner of Taxation or, if the Buyer's Solicitor requests, the Buyer's Solicitor's Trust Account;
- (d) the Buyer must lodge a *Foreign Resident Capital Gains Withholding Purchaser Notification Form* with the ATO for each person comprising the Buyer and give copies to the Seller with the payment reference numbers (PRN) on or before settlement;
- (e) the Seller must return the bank cheque in paragraph (c) to the Buyer's Solicitor (or if there is no Buyer's Solicitor, the Buyer) at settlement; and
- (f) the Buyer must pay the CGT Withholding Amount to the ATO in accordance with section 14-200 of the Withholding Law and give the Seller evidence that it has done so within 2 Business Days of settlement occurring.

4.3 For clause 4.2 and section 14-215 of the Withholding Law, the market value of the CGT asset is taken to be the Purchase Price less any GST included in the Purchase Price for which the Buyer is entitled to an input tax credit unless:

- (a) the Property includes items in addition to the Land and Improvements; and
- (b) no later than 2 Business Days prior to the Settlement Date, the Seller gives the Buyer a valuation of the Land and Improvements prepared by a registered valuer,

OKM [Signature]

(v) the Settlement Date will be extended to the date 5 Business Days after the Settlement Date.

6.6 Costs

Each party must pay its own fees and charges of using the relevant ELNO System for Electronic Settlement.

6.7 Definitions for clause 36

In clause 36:

"Digitally Sign" and "Digital Signature" have the meaning in the ECNL.

"ECNL" means the Electronic Conveyancing National Law (Queensland).

"Electronic Conveyancing Documents" has the meaning in the *Land Title Act 1994*.

"Electronic Lodgement" means lodgement of a document in the Land Registry in accordance with the ECNL.

"Electronic Settlement" means settlement facilitated by an ELNO System.

"Electronic Workspace" means a shared electronic workspace within an ELNO System that allows the Buyer and Seller to effect Electronic Lodgement and Financial Settlement.

"ELNO" has the meaning in the ECNL.

"ELNO System" means a system provided by the ELNO for facilitating Financial Settlement and Electronic Lodgement.

"Financial Settlement" means the exchange of value between Financial Institutions facilitated by an ELNO System in accordance with the Financial Settlement Schedule.

"Financial Settlement Schedule" means the electronic settlement schedule within the Electronic Workspace listing the source accounts and destination accounts.

"Qualifying Conveyancing Transaction" means a transaction that is not excluded for Electronic Settlement by the rules issued by the relevant ELNO, Office of State Revenue, Land Registry, or a Financial Institution involved in the transaction.

ELECTRONIC CONTRACT AND DISCLOSURE

1 Electronic Signing

If this contract is signed by any person using an Electronic Signature, the Buyer and Seller:

- (a) agree to enter into this contract in electronic form; and
- (b) consent to either or both parties signing the contract using an Electronic Signature.

2 Pre-contract Disclosure

The Buyer consents to the Seller's use of electronic communication to give any notice or information required by law to be given to the Buyer and which was given before the Buyer signed this contract.

COUNTERPARTS

- 1 This contract may be executed in two or more counterparts, all of which will together be deemed to constitute one and the same contract.
- 2 A counterpart may be electronic and signed using an Electronic Signature.

NB. Where any specific items are not required delete and initial

NOTE Insert, in Item A, the date of signing by the last party
1 to sign.

NOTE Describe, in Item H, the actual use presently being
2 made of the Land and/or the improvements, e.g. commercial etc.

WARNING -Refer to clause 21.1(a). **Before this Contract is signed the Seller should ensure that the present use described in Item H is a lawful use.**

For example, if a business is being carried on at a dwelling house in a residential zone, that use may be unlawful unless town planning consent exists. **This warning applies whether the Buyer intends to continue the use stated in Item H or not.** If the use is not lawful or if there is a doubt about the use, this should be drawn to the Buyer's attention and, if the Buyer agrees, a special condition should be inserted in this Contract so as to modify or avoid the operation of clause 21.1(a).

NOTE If freehold, do not complete "Type of Holding" or
3 "Lease No".

NOTE Describe in general terms, e.g. factory, warehouse
4 etc.

NOTE Particulars should be inserted in the Lease
5 Schedule and the Service Contract Schedule.

NOTE The Contract Rate is published each month in "The
6 Proctor".

NOTE If this Contract is to be subject to finance then
7 Items S, T and U must be completed in every respect and Item V must be deleted and initialled.

If this Contract is not to be subject to finance Items S, T and U must be deleted and initialled and Item V shall apply.

If known, state name of lender in Item S. If not known, state class, e.g. trading bank, savings bank, building society, insurance company, credit union, or other class of lending institution. Do not insert the words "finance company" but insert the specific name (or names) of a finance company.

The date in Item T should be at least 14 days prior to the Settlement Date.

The dollar amount of the loan being sought must be inserted in Item U. Do not insert the words "sufficient to complete this purchase" or words of a similar effect.

NOTE The Deposit Holder should sign with his or her
8 personal signature.

If the Deposit Holder is a partnership, a member of the partnership should sign in the partnership name.

If the Deposit Holder is a company, the acknowledgement should be signed in accordance with the *Corporations Act 2001*, section 127 or by a person duly authorised to sign acknowledgements of Deposit Holder on behalf of the company.

NOTE A Seller which is a corporation should note that to
9 ensure the Property is free from Encumbrances it may be necessary to provide evidence at settlement that the Property has been released from or is not subject to a security interest given by the Seller.

NOTE If this Contract is to be made subject to the approval
10 of the Commonwealth Treasurer being obtained, a special condition should be inserted in this Contract so as to modify or avoid the operation of clause 33.

JKW. 2/4/11

36. ELECTRONIC SETTLEMENT

36.1 Application of Clause

- 36.1.1. Clause 36 applies if the Buyer, Seller and each Financial Institution involved in the transaction agree to an Electronic Settlement using the same ELNO System and overrides any other provision of this Contract to the extent of any inconsistency.
- 36.1.2. Acceptance of an invitation to an Electronic Workspace is taken to be an agreement for clause 36.1.1.
- 36.1.3. Clause 36 (except clause 36.5.3) ceases to apply if either party gives notice under clause 36.5 that settlement will not be an Electronic Settlement.

36.2 Completion of Electronic Workspace

- 36.2.1. The parties must:
 - (a) ensure that the Electronic Workspace is completed and all Electronic Conveyancing Documents and the Financial Settlement Schedule are Digitally Signed prior to settlement; and
 - (b) do everything else required in the Electronic Workspace or otherwise to enable settlement to occur on the Settlement Date.
- 36.2.2. If the parties cannot agree on a time for settlement, the time to be nominated in the Workspace is 4pm AEST.
- 36.2.3. If any part of the Purchase Price is to be paid to discharge an Outgoing:
 - (a) the Buyer may, by notice in writing to the Seller, require that the amount is paid to the Buyer's Solicitor's trust account and the Buyer is responsible for paying the amount to the relevant authority;
 - (b) for amounts to be paid to destination accounts other than the Buyer's Solicitor's trust account, the Seller must give the Buyer a copy of the current invoice for the Outgoing to enable the Buyer to verify the destination account details in the Financial Settlement Schedule.
- 36.2.4. If the Deposit is required to discharge any Encumbrance or pay an Outgoing at settlement:
 - (a) the Deposit Holder must, if directed by the Seller at least 2 Business Days prior to Settlement, pay the Deposit (and any interest accrued on investment of the Deposit) less commission as clear funds to the Seller's Solicitor;
 - (b) the Buyer and the Seller authorise the Deposit Holder to make the payment in clause 36.2.4(a);
 - (c) the Seller's Solicitor will hold the money as Deposit Holder under the Contract; and
 - (d) the Seller and Buyer authorise the Seller's Solicitor to pay the money as directed by the Seller in accordance with the Financial Settlement Schedule.

36.3 Electronic Settlement

- 36.3.1. Clauses 10.2, 10.3, 25.2 and 25.3 do not apply.
- 36.3.2. Payment of the balance of the Purchase Price electronically as directed by the Seller's Solicitor in the Financial Settlement Schedule satisfies the Buyer's obligation in clause 4.1.
- 36.3.3. The Seller and Buyer will be taken to have complied with:
 - (a) clause 4.2(c),(e) and (f); and
 - (b) clause 4.4(d) and (e),

(as applicable) if a Settlement and Financial Settlement Schedule specifies payment of the relevant amount to the account nominated by the Commissioner of Taxation.

- 36.3.4. The Seller will be taken to have complied with clauses 4.1(b), (c), (d), (f), (g) (h), (i), (j) and (k) and clause 5 if:
 - (a) in relation to documents which are suitable for Electronic Lodgement in the Land Registry at settlement, the documents are Digitally Signed within the Electronic Workspace; and
 - (b) in relation to any other document or thing, the Seller's Solicitor:
 - (i) confirms in writing prior to settlement that it holds all relevant documents which are not suitable for Electronic Lodgement and all Keys in escrow on the terms contained in the QLS E-Conveyancing Guidelines; and
 - (ii) gives a written undertaking to send the documents and Keys (if applicable) to the Buyer or Buyer's Solicitor no later than the Business Day after settlement; and
 - (iii) if requested by the Buyer, provides copies of documents in the Seller's Solicitors possession.
- 36.3.5. A party is not in default to the extent it is prevented from complying with an obligation because the other party or the other party's Financial Institution has not done something in the Electronic Workspace.
- 36.3.6. Any rights under the contract or at law to terminate the contract may not be exercised during the time the Electronic Workspace is locked for Electronic Settlement.
- 36.3.7. Electronic Settlement is taken to occur when Financial Settlement is effected, whether or not Electronic Lodgement has occurred.

36.4 Computer System Unavailable

If settlement fails and cannot occur by 4pm AEST on the Settlement Date because a computer system operated by the Land Registry, Office of State Revenue, Reserve Bank, a Financial Institution or the relevant ELNO System is inoperative, neither party is in default and the Settlement Date is deemed to be the next Business Day. Time remains of the essence.

36.5 Withdrawal from Electronic Settlement

- 36.5.1. Either party may elect not to proceed with an Electronic Settlement by giving written notice to the other party.
- 36.5.2. A notice under clause 36.5.1 may not be given later than 5 Business Days before the Settlement Date unless an Electronic Settlement cannot be effected because:
 - (a) the transaction is not a Qualifying Conveyancing Transaction; or
 - (b) a party's solicitor is unable to complete the transaction due to death, a loss of legal capacity or appointment of a receiver or administrator (or similar) to their legal practice or suspension of their access to the ELNO System; or
 - (c) the Buyer's or Seller's Financial Institution is unable to use the relevant ELNO System to effect Electronic Settlement.
- 36.5.3. If clause 36.5.2 applies:
 - (a) the party giving the notice must provide satisfactory evidence of the reason for the withdrawal; and



Warning: The Seller is warranting that the Margin Scheme can apply. If in doubt about using the Margin Scheme you should seek professional advice.

If this clause 34.6 applies:

- (a) the Purchase Price includes the Seller's liability for GST on the Supply of the Property. The Buyer is not obliged to pay any additional amount to the Seller on account of GST on the Supply of the Property;
- (b) the Seller:
 - (i) must apply the Margin Scheme to the Supply of the Property; and
 - (ii) warrants that the Margin Scheme is able to be applied;
- (c) if the Seller breaches clause 34.6(b)(i) or its warranty under clause 34.6(b)(ii) then:
 - (i) the Buyer may terminate this Contract if it becomes aware of the breach prior to the Settlement Date.
 - (ii) if the Buyer does not terminate this Contract under clause 34.6(c)(i) or does not become aware of the breach until after the Settlement Date, it must pay to the Seller an amount equal to the Input Tax Credit which the Buyer will receive for GST payable for the Supply of the Property. Payment must be made when the Buyer receives the benefit of the Input Tax Credit;
 - (iii) the Buyer is entitled to compensation from the Seller if there is a breach of clause 34.6(b).

1.7 If the Supply is a Going Concern

Warning: The parties are providing certain warranties under this clause. If there is doubt about whether there is a Supply of a Going Concern you should seek professional advice.

If this clause 34.7 applies:

- (a) the Purchase Price does not include any amount for GST;
- (b) the parties agree the Supply of the Property is a Supply (or part of a Supply) of a Going Concern;
- (c) the Seller warrants that:
 - (i) between the date of this Contract and the Settlement Date the Seller will carry on the Enterprise; and
 - (ii) the Property (together with any other things that must be provided by the Seller to the Buyer at the Settlement Date under a related agreement for the same Supply) is all of the things necessary for the continued operation of the Enterprise;
- (d) the Buyer warrants that at the Settlement Date it is registered or required to be Registered under the GST Act;
- (e) if either of the warranties in clause 34.7(c) is breached:
 - (i) the Buyer may terminate this Contract if it becomes aware of the breach prior to the Settlement Date;
 - (ii) if the Buyer does not terminate this Contract then, at the Settlement Date, the Buyer must pay to the Seller the amount payable by the Seller as GST on the Supply of the Property;

- (iii) if the Buyer does not become aware of the breach until after the Settlement Date, it must pay to the Seller an amount equal to the Input Tax Credit which the Buyer will receive for GST payable in respect of the Supply of the Property. Payment must be made when the Buyer receives the benefit of the Input Tax Credit;
- (iv) the Buyer is entitled to compensation from the Seller if there is a breach of the warranty;
- (f) if the warranty in clause 34.7(d) is not correct the Buyer must pay to the Seller an amount equal to the GST payable in respect of the Supply of the Property. Payment must be made at the Settlement Date or, if settlement has occurred, immediately on demand;
- (g) if for any reason other than a breach of a warranty by the Seller or the Buyer this transaction is not a Supply of a Going Concern, the Buyer must pay to the Seller the amount payable by the Seller as GST on the Supply of the Property. Payment must be made at the Settlement Date or, if settlement has occurred, immediately on demand.

34.8 Adjustments

Where this Contract requires an adjustment or apportionment of outgoings or rent and profits of the Property, that adjustment or apportionment must be made on the amount of the outgoing, rent or profit exclusive of GST.

34.9 Tax Invoice

Where GST is payable on the Supply of the Property, the Seller must give to the Buyer a Tax Invoice at the Settlement Date.

34.10 No Merger

To avoid doubt, the clauses in this clause 34 do not merge on settlement.

34.11 Remedies

The remedies provided in clauses 34.6(c), 34.7(e) and 34.7(f) are in addition to any other remedies available to the aggrieved party.

35 BUILDING AND PEST INSPECTION REPORTS

35.1 This contract is conditional on the Buyer obtaining a written building report and a written pest report (which may be a single report) on the Property by the Inspection Date on terms satisfactory to the Buyer. The Buyer must take all reasonable steps to obtain the reports (subject to the right of the Buyer to elect to obtain only one of the reports).

35.2 The Buyer must give notice to the Seller that:

- (1) a satisfactory report under clause 35.1 has not been obtained by the Inspection Date and the Buyer terminates this contract. The Buyer must act reasonably; or
- (2) clause 35.1 has been either satisfied or waived by the Buyer.

35.3 If the Buyer terminates this contract and the Seller asks the Buyer for a copy of the building and pest reports, the Buyer must give a copy of each report to the Seller without delay.

35.4 The Seller may terminate this contract by notice to the Buyer if notice is not given under clause 35.2 by 5pm on the Inspection Date. This is the Seller's only remedy for the Buyer's failure to give notice.

35.5 The Seller's right under clause 35.4 is subject to the Buyer's continuing right to give written notice to the Seller of satisfaction, termination or waiver pursuant to clause 35.2.

DKW *APM*

31.3 The Seller may terminate this Contract by notice to the Buyer if notice is not given under clause 31.2 by 5pm on the approval date. This is the Seller's only remedy for the Buyer's failure to give notice.

31.4 The Seller's right under the clause 31.3 is subject to the Buyer's continuing right to give written notice to the Seller of satisfaction, termination or waiver pursuant to clause 31.2.

32 PROPERTY SOLD SUBJECT TO LEASES AND SERVICE CONTRACTS

32.1 Seller's Statement

Where the Property is sold subject to any Lease or Service Contract, the Seller states that, except as disclosed in this Contract, each of the following statements shall be accurate at the Settlement Date:

- (a) the particulars in the Lease Schedule and the Service Contract Schedule are true and correct;
- (b) that no circumstances exist as far as the Seller is aware that would render any Lease liable to forfeiture nor has the Seller agreed to a surrender of any Lease;
- (c) that all Leases and Service Contracts have been disclosed to the Buyer prior to execution of this Contract;
- (d) the Seller is not aware of any breach by the Seller of any Lease or Service Contract;
- (e) where any of the Leases are subject to the application of the *Retail Shop Leases Act 1994* ("Act"), the following further statements by the Seller apply:
 - (i) as far as the Seller is aware the Seller has in all respects complied with the Act in relation to the Leases;
 - (ii) no Lease is subject to an existing or renewed retail tenancy dispute within the meaning of the Act;
 - (iii) there are no mediation agreements, Queensland Civil and Administrative Tribunal proceedings or orders in existence in respect of any Lease;
 - (iv) no tenant has notified the Seller requesting the right to renew any Leases for a further period;
 - (v) no tenant has made a claim upon the Seller to pay compensation for loss or damage suffered by the tenant by virtue of sections 43, 46G or 46K of the Act nor are there any circumstances existing to the Seller's knowledge which might give rise to a claim for such compensation.

32.2 Inaccurate Statement

If a statement contained in clause 32.1 is not accurate then the Buyer may terminate this Contract by notice in writing to the Seller.

32.3 Acceptance of Lease and Service Contract Terms

- (a) Within 7 days of the date of this Contract, the Seller will deliver to the Buyer or the Buyer's solicitor true copies of all Leases and Service Contracts together with a written statement that they constitute the whole of every agreement or arrangement with each of the tenants stated in those Leases or with each of the Service Contractors in those Service Contracts.
- (b) If:
 - (i) the Seller does not deliver to the Buyer or the Buyer's solicitor true copies of all Leases and Service Contracts pursuant to clause 32.3(a); or

(ii) the copies of all Leases and Service Contracts have been delivered pursuant to clause 32.3(a) and the Buyer is not satisfied with any of the terms and conditions of any Lease or Service Contract;

then in the case of clause 32.3(b)(i) the Buyer shall be entitled to terminate this Contract by notice in writing to the Seller or in the case of clause 32.3(b)(ii) the Buyer shall be entitled to terminate the Contract by written notice to the Seller within 7 days from the date upon which all Leases and Service Contracts have been delivered.

- (c) If the Buyer does not give written notice to the Seller pursuant to clause 32.3(b)(i) or 32.3(b)(ii), the Buyer agrees to be bound by the terms and conditions of each Lease and Service Contract disclosed by the Seller in the Lease Schedule and the Service Contract Schedule from the Settlement Date as if the Buyer were named as lessor in such Lease or as a contracting party in such Service Contract in substitution for the Seller.
- (d) With respect to Service Contracts, clause 32.3(c) will apply subject to the consent of the Service Contractor.
- (e) The amounts paid or payable in respect of the Service Contracts shall be outgoings for the purposes of clause 15 and shall be apportioned accordingly.

33 FOREIGN BUYER APPROVAL

NOTE 10 The Buyer warrants that either:

- (1) the Buyer's purchase of the Property is not a notifiable action; or
- (2) the Buyer has received a no objection notification, under the *Foreign Acquisitions and Takeovers Act 1975*

34 GOODS AND SERVICES TAX

34.1 Definitions

Words and phrases defined in the GST Act have the same meaning in this Contract unless the context indicates otherwise.

34.2 Reference Schedule and Notes

The Reference Schedule and the Notes to Completion are part of this clause 34.

34.3 Taxable Supply

This clause 34 applies where the transaction is:

- (a) a Taxable Supply; or
- (b) not a Taxable Supply because it is the Supply of a Going Concern.

34.4 Purchase Price Includes GST

If this clause 34.4 applies, the Purchase Price includes the Seller's liability for GST on the Supply of the Property. The Buyer is not obliged to pay any additional amount to the Seller on account of GST on the Supply of the Property.

34.5 Purchase Price Does Not Include GST

If this clause 34.5 applies, the Purchase Price does not include the Seller's liability for GST on the Supply of the Property. The Buyer must on the Settlement Date pay to the Seller in addition to the Purchase Price an amount equivalent to the amount payable by the Seller as GST on the Supply of the Property.

- (i) the Suspension Period has ended; and
- (ii) a date, being not less than 5 nor more than 10 Business Days after the date the Notice to Settle is given, which shall become the Settlement Date;
- (iii) that time is of the essence.

6.8 When Notice to Settle is given, time is again of the essence of the contract.

6.9 In this clause 26:

- (i) "**Affected Party**" means a party referred to in clause 26.2;
- (ii) "**Delay Event**" means:
 - (a) a tsunami, flood, cyclone, earthquake, bushfire or other act of nature;
 - (b) riot, civil commotion, war, invasion or a terrorist act;
 - (c) an imminent threat of an event in paragraphs (a) or (b); or
 - (d) compliance with any lawful direction or order by a Government Agency;
- (iii) "**Government Agency**" means the government of the Commonwealth of Australia or an Australian State, Territory or local government and includes their authorities, agencies, government owned corporations and authorised officers, courts and tribunals.
- (iv) "**Settlement Obligations**" means, the obligations of the Buyer and Seller under clause 4;
- (v) "**Suspension Period**" means the period during which the Affected Party (or if both the Buyer and Seller are Affected Parties, either of them) remains unable to perform a Settlement Obligation solely as a consequence of a Delay Event.

7 NOTICES, COMMUNICATIONS, AUTHORITY DIRECTIONS, ETC

- 7.1 Notices under this contract must be in writing.
- 7.2 Notices under this contract or notices required to be given by law may be given and received by the party's solicitor.
- 7.3 Notices under this contract or notices required to be given by law may be given by:
- (a) delivering or posting to the other party or its solicitor; or
 - (b) sending it to the facsimile number of the other party or its solicitor stated in the Reference Schedule (or another facsimile number notified by the recipient to the sender); or
 - (c) sending it to the email address of the other party or its solicitor stated in the Reference Schedule (or another email address notified by the recipient to the sender).
- 7.4 Subject to clause 27.5, a notice given after this contract is entered into in accordance with clause 27.3 will be treated as given:
- (a) 5 Business Days after posting;
 - (b) if sent by facsimile, at the time indicated on a clear transmission report; and
 - (c) if sent by email, at the time it is sent.
- 7.5 Notices given by facsimile, by personal delivery or by email between 5pm on a Business Day (the "first Business Day") and 9am on the next Business Day (the "second Business Day") will be treated as given or delivered at 9am on the second Business Day.
- 7.6 If two or more notices are treated as given at the same time under clause 27.5, they will be treated as given in the order in which they were sent or delivered.

Notices or other written communications by a party's solicitor (for example, varying the Inspection Date, Finance Date or Settlement Date) will be treated as given with that party's authority.

27.8 For the purposes of clause 27.3(c) and clause 36.2 the notice or information may be contained within an email, as an attachment to an email or located in an electronic repository accessible by the recipient by clicking a link in an email.

28 REMOVAL OF FIXTURES, FITTINGS AND CHATTELS

- 28.1 Unless otherwise agreed between the parties any property not sold under this Contract (other than property of any tenant or other occupier of the Land) shall be removed from the Land prior to delivery of possession.
- 28.2 The Seller shall at the Seller's own expense reinstate and make good prior to delivery of possession any damage done to the improvements in removing that property and if the Seller fails to do so the Buyer may do so and recover the costs of so doing from the Seller as a liquidated debt.
- 28.3 Any of that property not so removed shall be deemed abandoned by the Seller and the Buyer may without prejudice to any other remedy complete this Contract and appropriate or remove or otherwise dispose of that property as the Buyer thinks fit.
- 28.4 Any costs incurred by the Buyer in removing that property or in making good any damage done to the improvements in such removal may be recovered by the Buyer from the Seller and the Seller shall indemnify and hold indemnified the Buyer from and against all claims, demands, actions, costs, judgements and expenses which the Buyer may suffer or incur by reason of any other person claiming any interest in that property.

29 CHATTELS

- 29.1 Title to any chattels agreed to be sold by or under this Contract shall pass at settlement.
- 29.2 The Seller assigns to the Buyer subject to the settlement of this Contract and with effect from the Settlement Date, the benefit of all warranties capable of assignment held by the Seller in respect of the chattels agreed to be sold. The Seller shall deliver to the Buyer at settlement all documents in the possession or control of the Seller evidencing the warranties referred to in this clause which would be sufficient to enable the Buyer to enforce those warranties.

30 APPOINTMENT OF AGENT

In the absence of any specific appointment the Seller by executing this Contract confirms the appointment of the Seller's Agent (jointly with any other agent in conjunction with whom the Seller's Agent has sold) as the agent of the Seller to introduce a Buyer.

31 FINANCE CLAUSE

- 31.1 If Items S, T and U are not deleted, this Contract is subject to the Buyer obtaining approval of a loan from the lender or class of lender specified in Item S on or before the approval date specified in Item T not less than the amount of loan specified in Item U on terms satisfactory to the Buyer. The Buyer must take reasonable steps to obtain the approval.

NOTE 7

- 31.2 The Buyer may give notice to the Seller that:
- (a) approval has not been obtained by the approval date and the Buyer terminates this contract; or
 - (b) the finance condition has been either satisfied or waived by the Buyer.

OKM JRM

- (a) if issued before the date of this Contract shall be fully complied with by the Seller in a proper and workmanlike manner on or before the Settlement Date; or
- (b) if issued on or after the date of this Contract shall be fully complied with by the Buyer who shall indemnify the Seller in respect of the compliance with the notice or order.

If without default of the Buyer this Contract is terminated, the Seller shall pay to the Buyer on demand any amount expended by the Buyer in complying with any notice or order which was of the nature of a capital expenditure or has resulted in a benefit to the Seller.

21 PROPERTY ADVERSELY AFFECTED

21.1 If at the Contract Date:

- NOTE 2
- (a) the Present Use is not lawful under the relevant town planning scheme;
 - (b) the Land is affected by a proposal of any competent authority to alter the dimensions of any Transport Infrastructure or locate Transport Infrastructure on the Land;
 - (c) access or any service to the Land passes unlawfully through other land;
 - (d) any competent authority has issued a current notice to treat, or notice of intention to resume, regarding any part of the Land;
 - (e) there is an outstanding condition of a development approval attaching to the Land under section 73 of the *Planning Act 2016* or section 96 of the *Economic Development Queensland Act 2012* which, if complied with, would constitute a material mistake or error as to the Seller's title to the Property;
 - (f) the Property is affected by the *Queensland Heritage Act 1992* or is included in the World Heritage List;
 - (g) the Property is declared acquisition land under the *Queensland Reconstruction Authority Act 2011*;
 - (h) there is a charge against the Land under section 104 of the *Foreign Acquisitions and Takeovers Act 1975*, and that has not been disclosed in this contract, the Buyer may terminate this contract by notice to the Seller given on or before settlement.

21.2 If no notice is given under clause 21.1, the Buyer will be treated as having accepted the Property subject to all of the matters referred to in that clause.

21.3 The Seller authorises the Buyer to inspect records held by any authority, including Security Interests on the PPSR relating to the Property.

21.4 Before the Settlement Date, the Seller must give the Buyer:

- (a) copies of all documents relating to any unregistered interests in the Property; and
- (b) further copies of details if those previously given cease to be complete or accurate;
- (c) if requested by the Buyer, copies of all Security Interests or sufficient details of the Security Interests to enable the Buyer to undertake a search of the PPSR.

22 NO WARRANTY ON PRESENT USE

No warranty is implied that the use of the Property as described in Item H is permissible under any town planning scheme and no compensation is payable if the particulars stated in Item H are not correct.

23 COSTS

The parties shall pay their own costs of and incidental to the sale and purchase but all stamp duty on this Contract and any duty in respect of the conveyance by the Seller to the Buyer shall be paid by the Buyer and if not paid by the Buyer may be paid by the Seller and recovered from the Buyer as a liquidated debt.

24 MERGER

Despite settlement and despite the registration of the transfer in favour of the Buyer, any general or special condition (or any part or parts thereof) to which effect is not given by settlement or registration and which is capable of taking effect after settlement or registration shall remain in full force and effect.

25 TIME AND PLACE FOR SETTLEMENT

- 25.1 Settlement shall be effected at such time and place as may be agreed upon by the parties. The time for settlement shall be between the hours of 9:00am and 4:00pm AEST on the Settlement Date.
- 25.2 In the absence of agreement as to place, settlement shall be effected in the city or town named in Item R:
 - (a) the office of a solicitor or financial institution nominated by the Seller; or
 - (b) if the Seller does not make a nomination at the land registry office in or nearest to the city or town in item R.
- 25.3 Despite clause 25.2 if a mortgage is to be discharged or settlement the Seller may by notice in writing to the Buyer given not less than 2 Business Days prior to the Settlement Date require settlement to take place at the office of the Seller's mortgagee in the city or town named in Item R or if such mortgagee does not have an office in that city or town at the office of such mortgagee in Queensland nearest to that city or town.

26 TIME OF THE ESSENCE

- 26.1 Time is of the essence of this contract, except regarding any agreement between the parties on a time of day for settlement and except otherwise provided in this Contract.
- 26.2 Clauses 26.2 to 26.8 apply if a party is unable to perform a Settlement Obligation solely as a consequence of a Delay Event but does not apply where the inability is attributable to:
 - (i) damage to, destruction of or diminution in value of the Property or other property of the Seller or Buyer or
 - (ii) termination or variation of any agreement between a party and another person whether relating to the provision of finance, the release of an Encumbrance the sale or purchase of another property or otherwise.
- 26.3 Time for the performance of the parties' Settlement Obligations is suspended and ceases to be of the essence of the contract and the parties are deemed not to be in breach of their Settlement Obligations.
- 26.4 An Affected Party must take reasonable steps to minimise the effect of the Delay Event on its ability to perform its Settlement Obligations.
- 26.5 When an Affected Party is no longer prevented from performing its Settlement Obligations due to the Delay Event, the Affected Party must give the other party a notice of that fact, promptly.
- 26.6 When the Suspension Period ends, whether notice under clause 26.5 has been given or not, either party may give the other party a Notice to Settle.



- (a) on the assessment that the Office of State Revenue would issue for the land tax year current at the Settlement Date if the Seller was one natural person resident in Queensland and the Land was the Seller's only land; or
- (b) if there is no separate Site Value for the Land, on a notional Site Value equal to:

$$\text{Site Value of the parcel} \times \frac{\text{Area of the Land}}{\text{Area of the Parcel}}$$

5.6 If land tax is unpaid at the Settlement Date and the Office of State Revenue advises that it will issue a final clearance for the Land on payment of a specified amount, then the Buyer may deduct the specified amount from the balance of the Purchase Price at settlement and must pay it promptly to the Office of State Revenue. If an amount is deducted under this clause, then land tax will be treated as paid at the Settlement Date for the purposes of clause 15.3.

6 RENTS AND PROFITS GUARANTEES AND BONDS

- 6.1 The rents and profits with respect to the Property shall benefit the Seller up to and including the date of possession and thereafter shall benefit the Buyer and shall be dealt with as follows:
- (a) all unpaid rents and profits in respect of any period terminating on or prior to the date of possession shall not be apportioned between the parties on settlement but shall be recoverable by the Seller in accordance with clause 16.3;
- (b) all rents and profits paid in advance of the date of possession shall be apportioned between the parties on settlement;
- (c) all rents and profits payable in respect of any period current at the date of possession which have not been paid at the Settlement Date shall be apportioned when received by either party.
- 6.2 If on settlement a deduction is made in respect of any Bond, the Buyer shall following settlement keep the Seller indemnified in that respect.
- 6.3 The Seller assigns to the Buyer, subject to the settlement of this Contract and with effect from the Settlement Date:
- (a) the benefit of all conditions contained in any Leases on the part of the tenant or other occupier of the Land given in favour of the Seller or any predecessors in title of the Seller;
- (b) the benefit of all terms and conditions contained in the Service Contracts (subject to the consent of Service Contractor); and
- (c) the benefit of all Guarantees or Bonds held by the Seller in respect of the Leases which are capable of assignment.
- provided that all unpaid rents and profits in respect of any period terminating on or prior to the date of possession not apportioned upon settlement shall not be assigned to the Buyer but be recoverable by the Seller and to that extent section 117 of the *Property Law Act 1974* shall not apply.
- 6.4 The Buyer agrees to retain records relating to the Leases and to produce the Leases and any records relating to the Leases in any proceedings commenced by the Seller to recover any unpaid rents and profits.
- 6.5 The Seller shall prepare and execute appropriate notices to give effect to the assignments in clause 16.3.

17 LIABILITY OF BUYER

- 17.1 The Property shall be at the risk of the Seller until 5:00pm on the next Business Day after the date of this Contract and then the risk shall pass to the Buyer. The Seller whilst continuing in possession will use the Property with reasonable care.
- 17.2 From the date of this Contract until settlement, the Seller shall use best endeavours to administer the Property and properly enforce the Leases in accordance with the usual practice of the Seller. Should any matter or circumstance arise which may materially affect the proper performance of the terms of any Lease by any party, the Seller shall immediately notify the Buyer in writing.
- 17.3 In addition to the obligations contained in Clause 17.2, the Seller shall not without the prior written consent of the Buyer which shall not be unreasonably withheld:
- (a) accept or agree to accept a surrender of any Lease;
- (b) grant any Lease for any part of the Property which is vacant at the date of this Contract or which may become vacant prior to settlement;
- (c) consent to the variation of any Lease, proposed assignment or any other dealing concerning any Lease; or
- (d) negotiate or set new rent.

18 ACCESS

- 18.1 The Seller shall permit the Buyer or any person authorised by the Buyer to enter the Property on the Settlement Date for the purpose of checking the inventory of chattels (if any) and ascertaining the existence and state of repair of the Property.
- 18.2 The Seller shall permit any person authorised by the Buyer in writing upon reasonable written notice to enter the Property on one occasion for the purposes of reading any water, gas, electricity or other meter.

19 CONSENTS

If any consent is required by statute to the sale or the performance of any obligation under or by virtue of this Contract, this Contract is subject to such consent being given and the party who is required, by the statute, to obtain such consent ("**Applicant**") shall apply for the consent and pursue the application. The Applicant shall pay all costs and fees (other than the other party's solicitor's) in respect of the application. The other party shall if and when required by the Applicant immediately join in the application and/or shall supply such information as shall be reasonably required in support of the application. If the consent is refused or not granted by the Settlement Date then either party may by notice in writing to the other terminate this Contract.

20 REQUIREMENTS OF AUTHORITIES

- 20.1 If it is established that at the date of this Contract the Local Government has given to the Seller or some other person a notice in writing pursuant to sections 247 and 248 of the *Building Act 1975* or sections 167 or 168 of the *Planning Act 2016* in respect of any building or structure on the Land and the notice is current at the Settlement Date the Buyer may by notice in writing to the Seller given on the Settlement Date terminate this Contract.
- 20.2 Except for any notice referred to in clause 20.1, or a tree order disclosed under section 83 of the *Neighbourhood Disputes (Dividing Fences and Trees) Act 2011*, any valid notice or order issued pursuant to any statute or by any Local Government or Court necessitating the doing of work or the expenditure of money on or in relation to the Property or any path or road adjoining the Land:

OKW [Signature]

(v) under clause 11.1(b), from the date of judgement until paid.

11.3 Any amount payable under clause 11.1(a) in respect of a period prior to settlement must be paid by the Buyer at settlement. If this contract is terminated or if any amount remains unpaid after settlement, interest continues to accrue.

11.4 Nothing in this clause affects any other rights of the Seller under this contract or at law.

12 DIVIDING FENCES

Notwithstanding any provision in the *Neighbourhood Disputes (Dividing Fences and Trees) Act 2011*, the Seller need not contribute to the cost of construction of any dividing fence between the Land and any adjoining land owned by it. The Buyer waives any right to claim contribution from the Seller.

13 BUYER'S DEFAULT

13.1 If the Buyer:

- (a) fails to pay the balance of the Purchase Price as provided in clause 4; or
- (b) fails to comply with any of the terms or conditions of this Contract;

then the Seller may:

- (i) affirm this Contract; or
- (ii) terminate this Contract.

13.2 If the Seller affirms this Contract pursuant to clause 3.2 or clause 13.1, the Seller may:

- (a) sue the Buyer for damages for breach or for specific performance and damages in addition to or instead of damages for breach; and
- (b) recover from the Buyer as a liquidated debt the Deposit or any part of it which the Buyer has failed to pay and shall pay the Deposit or any part of the Deposit which is recovered to the Deposit Holder.

13.3 If the Seller terminates this Contract pursuant to clause 3.2 or clause 13.1, the Seller may elect to:

- (a) declare the Deposit (or so much of it as shall have been paid) forfeited and/or sue the Buyer for breach; or
- (b) declare the Deposit (or so much of it as shall have been paid) forfeited and/or resell the Property and if the resale is completed within 2 years from the date of termination any deficiency and any expense arising from such resale shall be recoverable by the Seller from the Buyer as liquidated damages;

and in either case the Seller may recover from the Buyer as a liquidated debt the Deposit or any part of it which has not been paid by the Buyer.

13.4 The rights and powers conferred upon the Seller by this clause 13 are in addition to any other right or power which the Seller may have at law or in equity.

14 PARTICULARS OF ADJUSTABLE ITEMS

14.1 Within a reasonable time after written request by the Buyer prior to the Settlement Date, the Seller shall deliver to the Buyer:

- (a) a written statement of all rates, taxes, outgoing, rents and profits not capable of discovery by search or enquiry in any office of public record or pursuant to the provisions of any statute in respect of the Property; and
- (b) (where the Land is subject to a Lease) a written statement disclosing to the extent the same is not disclosed in the Lease Schedule:
 - (i) the names and postal addresses of any tenant or other occupier of the Land;

(ii) the amounts, the due days for and the manner of payment of all periodic sums payable in respect of the Lease;

(iii) the date to which the same shall have been paid and

(iv) the amounts of any Bond held from any such tenant or other occupier and the identity of the party holding such Bond.

14.2 If the Seller becomes aware of any information at any time between the date of delivering any such statement and settlement the effect of which is or may be to render such statement untrue in a material respect the Seller shall immediately disclose that information to the Buyer by notice in writing.

14.3 The Seller warrants that every such statement shall be true at the Settlement Date.

15 ADJUSTMENTS

15.1 The Seller shall pay or discharge all rates, taxes (including land tax) and other outgoing (except insurance premium on insurances effected by the Buyer) with respect to the Property up to and including the date of possession.

15.2 The Buyer shall pay or discharge all rates, taxes (including land tax) and other outgoing with respect to the Property from the date of possession.

15.3 Except for water charges based on the quantity of water used all rates, taxes and outgoing shall be apportioned:

- (a) in the case of those paid by the Seller, on the amount actually paid;

(b) in the case of those levied but unpaid, on the amount payable disregarding any discount for early payment;

(c) in the case of those not levied but the amount can be ascertained by advice from the relevant rating and taxing authority, on the amount advised by the relevant rating and taxing authority disregarding any discount for early payment; and

(d) in the case of those not levied and not ascertainable from the relevant rating and taxing authority and where a separate assessment was issued for the Land for the assessment period immediately prior to the date of possession, on the amount payable in that separate assessment disregarding any discount for early payment.

15.4 Any rates in the nature of water rates and which are not determined by reference to water usage shall be apportioned in accordance with clause 15.3. Any water charges based on the quantity of water used shall be adjusted in accordance with the following provisions:

(a) the Buyer, at the expense of the Buyer, shall read or procure the reading of any water meter installed on the Land no more than 5 days and no less than 3 days prior to the date of possession, and shall inform the Seller of the results of the water meter reading;

(b) the deemed water usage in litres for the whole of the current rating period for water charges ("**the deemed water usage**") shall be calculated as the amount which is directly proportionate to the water usage between the date of commencement of the current rating period for water charges and the date of the water meter reading referred to in clause 15.4(a) (no allowance being made for seasonal or other factors);

(c) the likely assessment of water charges for the deemed water usage shall be calculated by using the method and rates then being used by the Local Government or other water supplier ("**the likely assessment**");

(d) the likely assessment shall then be apportioned.

OKM [Signature]

(v) a compromise or arrangement has not been proposed between the Seller and its members or creditors nor agreed to by the members or creditors nor sanctioned by a Court; and

(i) the Seller is the registered owner or the lessee of the Land (according to the title expressed or implied in this Contract).

4 If a statement contained in either clause 7.2 or clause 7.3 is not accurate then the Buyer may terminate this Contract by notice in writing to the Seller.

5 If this Contract is terminated pursuant to clause 7.4, the Deposit and other monies paid under this Contract shall be refunded to the Buyer by the Seller or the Deposit Holder as the case may be and the Seller shall be liable by way of damages as compensation for the loss suffered by the Buyer in such sum as at the time this Contract was made was reasonably foreseeable as the loss liable to result, and which does in fact result from a termination of this Contract due to a statement contained in either clause 7.2 or clause 7.3 not being accurate.

6 (1) The Seller warrants that, except as disclosed in this Contract or a notice given by the Seller to the Buyer under the *Environmental Protection Act 1994* ("EPA"), at the date of this Contract;

(a) there is no outstanding obligation on the Seller to give notice to the administering authority under EPA of a notifiable activity being conducted on the Land; and

(b) The Seller is not aware of any facts or circumstances that may lead to the Land being classified as contaminated land within the meaning of EPA.

(2) If the Seller breaches a warranty in clause 7.6(1), the Buyer may:

(a) terminate this Contract by notice in writing to the Seller given 14 days after the date of this Contract; or

(b) complete this Contract and claim compensation, but only if the Buyer claims it in writing before settlement of this Contract.

7 If requested by the Buyer, the Seller within 14 days of such request shall:

(a) produce to the Buyer all unregistered documents relating to the Property and full and proper particulars of all unregistered dealings that so relate; and

(b) deliver to the Buyer photocopies of such documents or dealings (if the dealings are in writing) certified by the Seller or the Seller's Solicitor as being true copies.

ERRORS AND MISDESCRIPTIONS

1 If there is any immaterial mistake or error in the description or particulars of the Property or as to title, the Buyer shall not be entitled to terminate this Contract but shall be entitled to such compensation (if demanded in writing on or before the Settlement Date) as the case may require. The Buyer shall not be entitled to delay settlement or to withhold any part of the Purchase Price by reason of any such claim for compensation.

2 If there is any material mistake or error in the description or particulars of the Property or as to title and the Buyer does not exercise any right which the Buyer has at law to terminate this Contract, the Buyer shall be entitled to such compensation (if demanded in writing on or before the Settlement Date) as the case may require. The Buyer shall not be entitled to delay settlement or to withhold any part of the Purchase Price by reason of any such claim for compensation.

SURVEY AND INSPECTION

9.1 The Buyer shall be entitled to conduct a survey of the Land to ascertain the boundaries and area of the Land and to establish the location of structures purporting to be on the Land or on adjoining land.

9.2 If there is any immaterial error in the boundaries or area of the Land or any immaterial encroachment, the Buyer shall not be entitled to terminate this Contract but shall be entitled to such compensation (if demanded in writing on or before the Settlement Date) as the case may require. The Buyer shall not be entitled to delay settlement or to withhold any part of the Purchase Price by reason of any such claim for compensation.

9.3 If there is any material error in the boundaries or area of the Land or any material encroachment, the Buyer shall be entitled to elect by notice in writing to the Seller given on or before the Settlement Date either:

(a) to terminate this Contract; or

(b) to complete this Contract with compensation, in which event the Buyer shall be entitled to such compensation as the case may require and shall not be entitled to delay settlement or to withhold any part of the Purchase Price by reason of any such claim for compensation.

10 EXECUTION AND PRODUCTION OF DOCUMENTS

10.1 Subject to compliance by the Buyer with the Buyer's obligations under or by virtue of this Contract and subject to clause 10.2, the Seller shall as required do all acts and execute all documents necessary for the purpose of completing the sale and ensuring that the Buyer obtains a good and valid title to the Property.

10.2 All transfer documents, any declaration required pursuant to clause 4.1(c), and all instruments or declarations required pursuant to clause 4.1(d) shall be prepared by and at the expense of the Buyer and delivered to the Seller within a reasonable time prior to the Settlement Date.

10.3 If so requested by the Buyer, the Seller shall deliver to the Buyer, prior to the Settlement Date, photocopies of the documents executed by the Seller.

10.4 After execution of the transfer, if so requested by the Buyer and upon payment of the usual production fee by the Buyer, the Seller shall cause the transfer to be tendered to the Office of State Revenue for stamping, together with any declaration referred to in clause 4.1(c) and thereupon the Seller shall be deemed to have complied with the Seller's obligations under clause 4.1(c).

10.5 If an instrument of title is required to register a transfer of the Land and the instrument of title relating to the Land also relates to other land, the Seller shall not be obliged to deliver it to the Buyer but shall enter into such reasonable covenants with the Buyer as the Buyer may require for production of the instrument of title.

10.6 If the instrument of title is partially cancelled the Seller shall not be obliged to produce a separate instrument of title on settlement.

10.7 Where either clause 10.5 or clause 10.6 applies, the Buyer shall bear the cost of any new instrument of title relating to the Land.

11 INTEREST ON LATE PAYMENTS

11.1 The Buyer must pay interest at the annual rate in item P:

(a) on any amount payable under this contract which is not paid when due; and

(b) on any judgement for money payable under this contract.

11.2 Interest continues to accrue:

(a) under clause 11.1(a), from the date it is due until paid; and

OKM [Signature]

in which case the market value of the Land and Improvements will be as stated in the valuation.

- 4.4 If the Buyer is required to pay the GST Withholding Amount to the Commissioner of Taxation at settlement pursuant to section 14-250 of the Withholding Law:
- (a) the Seller must give the Buyer a notice in accordance with section 14-255(1) of the Withholding Law;
 - (b) prior to settlement the Buyer must lodge with the ATO:
 - (i) a *GST Property Settlement Withholding Notification* form ("Form 1"); and
 - (ii) a *GST Property Settlement Date Confirmation* form ("Form 2");
 - (c) on or before settlement, the Buyer must give the Seller copies of:
 - (i) the Form 1;
 - (ii) confirmation from the ATO that the Form 1 has been lodged specifying the Buyer's lodgement reference number and payment reference number;
 - (iii) confirmation from the ATO that the Form 2 has been lodged; and
 - (iv) a completed ATO payment slip for the Withholding Amount.
 - (d) the Seller irrevocably directs the Buyer to draw a bank cheque for the GST Withholding Amount in favour of the Commissioner of Taxation and deliver it to the Seller at settlement; and
 - (e) the Seller must pay the GST Withholding Amount to the ATO in compliance with section 14-250 of the Withholding Law promptly after settlement.
- 4.5 The Buyer warrants that the statements made by the Buyer in the Reference Schedule under GST Withholding Obligations are true and correct.

5 KEYS

- 5.1 Immediately on settlement, the Seller shall deliver all Keys, which are in the possession or under the control of the Seller, in accordance with any notice given in writing by the Buyer to the Seller and failing such notice the Seller shall deliver the Keys:
- (a) to the Buyer, if the Buyer is present personally at settlement;
 - (b) to the Buyer's Solicitor at settlement, if the Buyer is not present personally;
 - (c) to the Seller's Agent at the address shown in Item B, if neither the Buyer nor any Solicitor acting for the Buyer is present personally at settlement;
 - (d) to and will leave the keys at the Property if none of the provisions of clauses 5.1(a), 5.1(b) or 5.1(c) are applicable.
- 5.2 At or prior to settlement, the Seller shall make a written record of all codes and combinations necessary for the purposes of fastening or unfastening any lock referred to in the definition of Keys.

6 INVESTMENT OF DEPOSIT

- 6.1 If either party directs by notice in writing to the Deposit Holder to invest the Deposit then (where the Deposit Holder is lawfully able) the Deposit Holder shall invest the Deposit with any Financial Institution permitted by law for the investment of trust monies until the Settlement Date.
- 6.2 If this Contract is completed, all interest accruing on the investment of the Deposit shall be shared equally between the Seller and the Buyer. If this Contract is not completed for any reason, the interest accruing on the Deposit shall be paid to the party entitled to the Deposit upon termination of this Contract.

6.3 The Deposit and any accrued interest shall be invested at the risk of the party to whom the Deposit and accrued interest is ultimately payable and the Deposit Holder shall not be liable for any loss suffered by the parties in consequence of an investment pursuant to clause 6.1.


- 6.4 To facilitate investment of the Deposit, each party shall notify its tax file number to the Deposit Holder within 4 Business Days following the date of this Contract.
- 6.5 The parties authorise the Deposit Holder to prepare and lodge any taxation return necessary in respect of the Deposit and interest and to pay any tax assessed out of the Deposit and interest and indemnify the Deposit Holder against any taxation assessed in respect of such interest.
- 6.6 The Seller and the Buyer shall be deemed to be present entitled in equal shares to any interest accrued for the purposes of ITAA.

7 SELLER'S STATEMENT

- 7.1 The Buyer is not entitled to deliver to the Seller requisitions or enquiries on or to the Seller's title to the Property.
- 7.2 The Seller states that, except as disclosed in this Contract, each of the following statements is accurate at the time the Seller executes this Contract:
- (a) the Seller has free and unqualified capacity and power to contract and to complete this Contract;
 - (b) the Seller is not under any legal disability which affects the Seller's capacity to contract and to complete this Contract; and
 - (c) if the Seller is a trustee, the Seller has free and unqualified power of sale under the instrument creating the trust, and that instrument does not require the consent or authority of any person to the entering into of this Contract or the settlement of this Contract.
- 7.3 The Seller states that, except as disclosed in this Contract, each of the following statements will be accurate at the Settlement Date:
- (a) there is no current litigation by any person claiming an estate or interest in the Property;
 - (b) there is no unsatisfied judgement, order or writ of execution which effects the Property;
 - (c) no order has been made under Part 11 of the *Property Law Act 1974* which would operate as a charge on the Land;
 - (d) there is no order of a Court or other competent authority affecting the ability of the Seller to complete this Contract;
 - (e) no notice has been issued by a competent authority or proceedings instituted in a Court pursuant to any statute whereby the interest of the Seller in the Property may be rendered liable to forfeiture to the Crown;
 - (f) if the Land is Crown leasehold title, the Crown leasehold title is not rendered liable to forfeiture by reason of the non-observance or non-performance the covenants or conditions of the Lease;
 - (g) if the Seller is a natural person, the Seller is not a bankrupt nor has the Seller signed any authority under section 188 of the *Bankruptcy Act 1966* (Cth);
 - (h) if the Seller is a corporation within the meaning of the *Corporations Act 2001* (Cth):
 - (i) the Seller is not in liquidation;
 - (ii) no action has been taken by or against the Seller which could lead to the winding up of the Seller;
 - (iii) an administrator, controller or managing controller has not been appointed to the Seller in respect of the whole or any part of the Property; and

OKM [Signature]

Engle Mount, Carthage & Co.
 Loma & Lewis

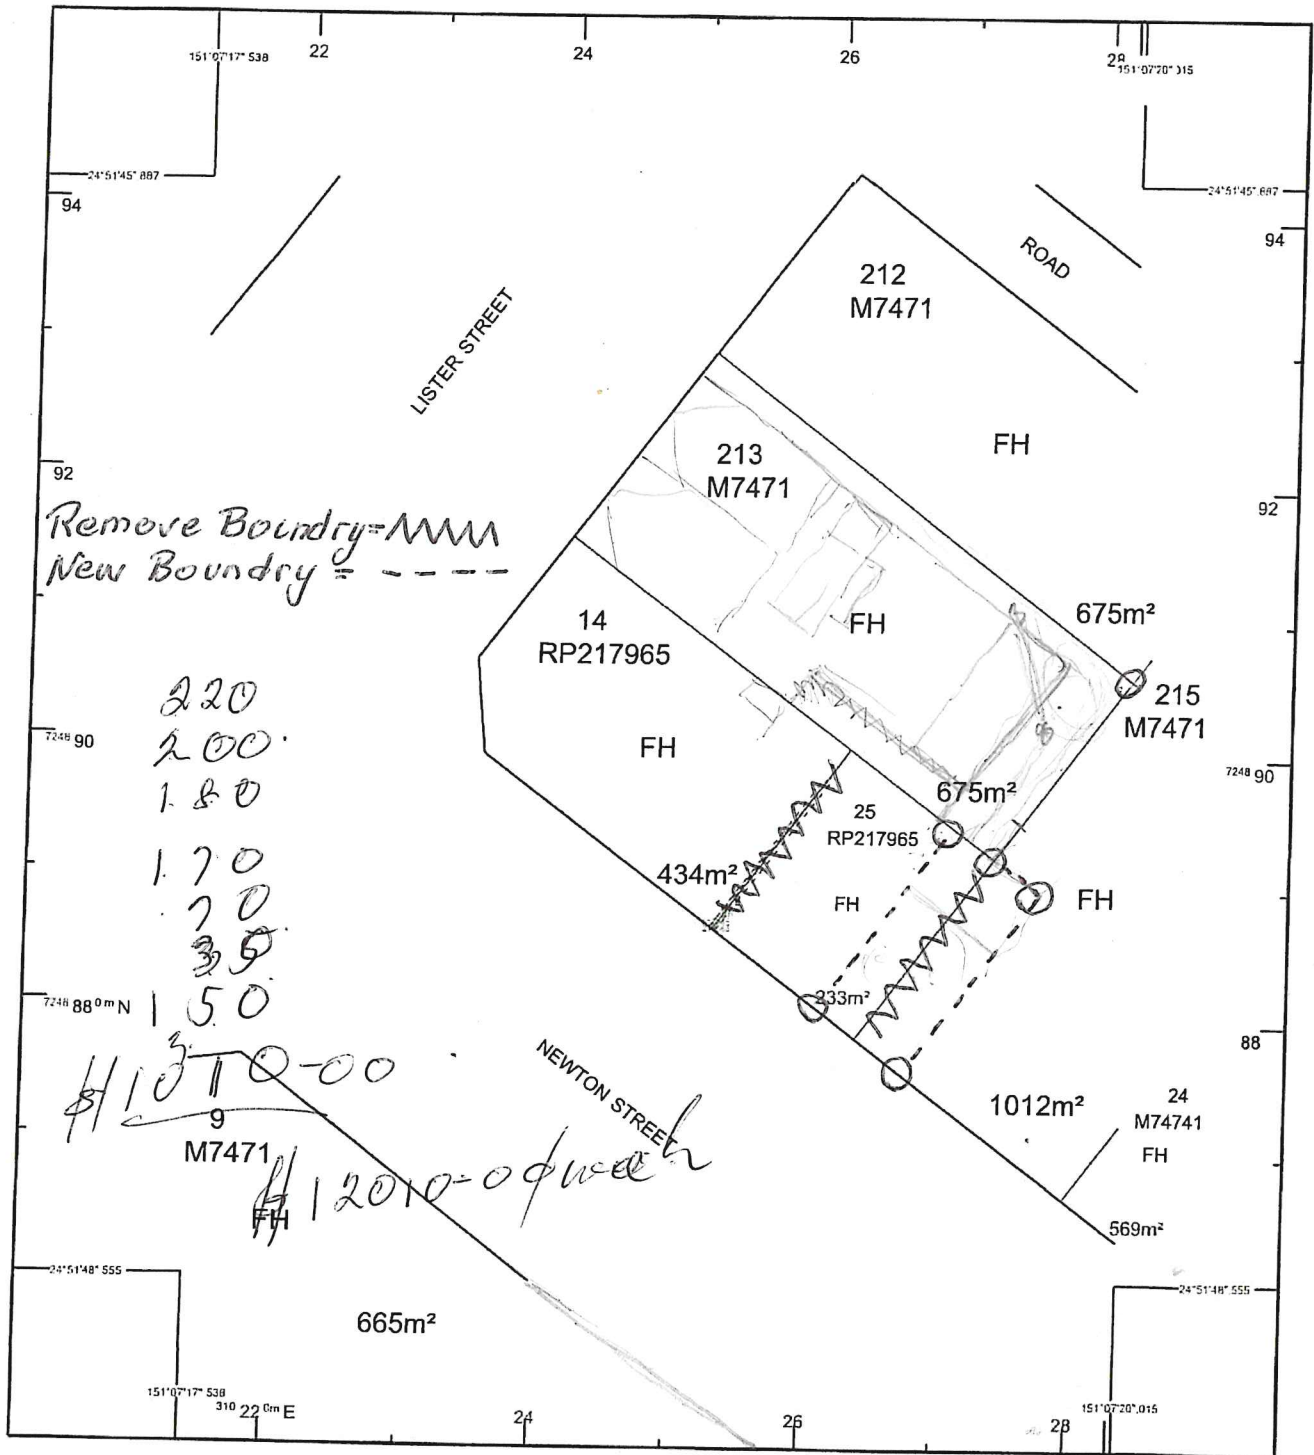

STANDARD MAP NUMBER
 9148-34222



MAP WINDOW POSITION & NEAREST LOCATION



SUBJECT PARCEL DESCRIPTION

DCDB	
Lot/Plan	14/RP217965
Area/Volume	434m ²
Tenure	FREEHOLD
Local Government	NORTH BURNETT REGIONAL
Locality	MONTO
Segment/Parcel	1220644

CLIENT SERVICE STANDARDS

PRINTED (dd/mm/yyyy) 05/11/2020
 DCDB 04/11/2020

Users of the information recorded in this document (the Information) accept all responsibility and risk associated with the use of the Information and should seek independent professional advice in relation to dealings with property.

Despite Department of Natural Resources, Mines and Energy (DNRM)'s best efforts, DNRM makes no representations or warranties in relation to the Information, and, to the extent permitted by law, exclude or limit all warranties relating to correctness, accuracy, reliability, completeness or currency and all liability for any direct, indirect and consequential costs, losses, damages and expenses incurred in any way (including but not limited to that arising from negligence) in connection with any use of or reliance on the Information.

For further information on SmartMap products visit

SmartMap

An External Product of SmartMap Information Services
 Based upon an extraction from the Digital Cadastral Data Base



Queensland Government
 (c) The State of Queensland,
 (Department of Natural Resources)



Annexure A

CONTRACT FOR COMMERCIAL LAND AND BUILDINGS

Lease 3

Name of Tenant: APL Bookshop

Use: Retail - book store

Location/Tenancy No: 3

Area of tenancy (m2 approx.):

Current rental per annum: \$1716

Current commencement date:

Current lease term: Periodic

Remaining

INITIALS

DKM PSM

Certificate Of Completion

Envelope Id: 7563F76F2782402F8190216842D55990

Status: Sent

Subject: Sign Request 7-9 Newton St

Source Envelope:

Document Pages: 21

Signatures: 0

Envelope Originator:

Certificate Pages: 5

Initials: 0

Louisa Bambling

AutoNav: Enabled

rentals@montocattleandcountry.com.au

Enveloped Stamping: Enabled

IP Address: 3.25.180.226

Time Zone: (UTC+10:00) Brisbane

Record Tracking

Status: Original

Holder: Louisa Bambling

Location: DocuSign

03-12-2020 | 11:13

rentals@montocattleandcountry.com.au

Signer Events

Denise Kay Melville

norbrook22@bigpond.com

Security Level: Email, Account Authentication
(None)

Signature

Timestamp

Sent: 03-12-2020 | 11:13

Viewed: 03-12-2020 | 14:11

Electronic Record and Signature Disclosure:

Accepted: 03-12-2020 | 14:11

ID: 9afde293-8e71-4c7a-b9f6-5f5088df16ea

Glenda Joanne Bambrick

talk2glenda@gmail.com

Security Level: Email, Account Authentication
(None)

Sent: 03-12-2020 | 11:13

Electronic Record and Signature Disclosure:

Not Offered via DocuSign

Peter Lloyd Melville

norbrook22@bigpond.com

Security Level: Email, Account Authentication
(None)

Sent: 03-12-2020 | 11:13

Electronic Record and Signature Disclosure:

Accepted: 03-12-2020 | 14:11

ID: 9afde293-8e71-4c7a-b9f6-5f5088df16ea

Shane Michael Valentine Bambrick

shanebamrick@gmail.com

Security Level: Email, Account Authentication
(None)

Sent: 03-12-2020 | 11:13

Electronic Record and Signature Disclosure:

Not Offered via DocuSign

In Person Signer Events

Signature

Timestamp

Editor Delivery Events

Status

Timestamp

Agent Delivery Events

Status

Timestamp

Intermediary Delivery Events

Status

Timestamp

Certified Delivery Events

Status

Timestamp

Carbon Copy Events

Status


Timestamp

Witness Events

Signature

Timestamp



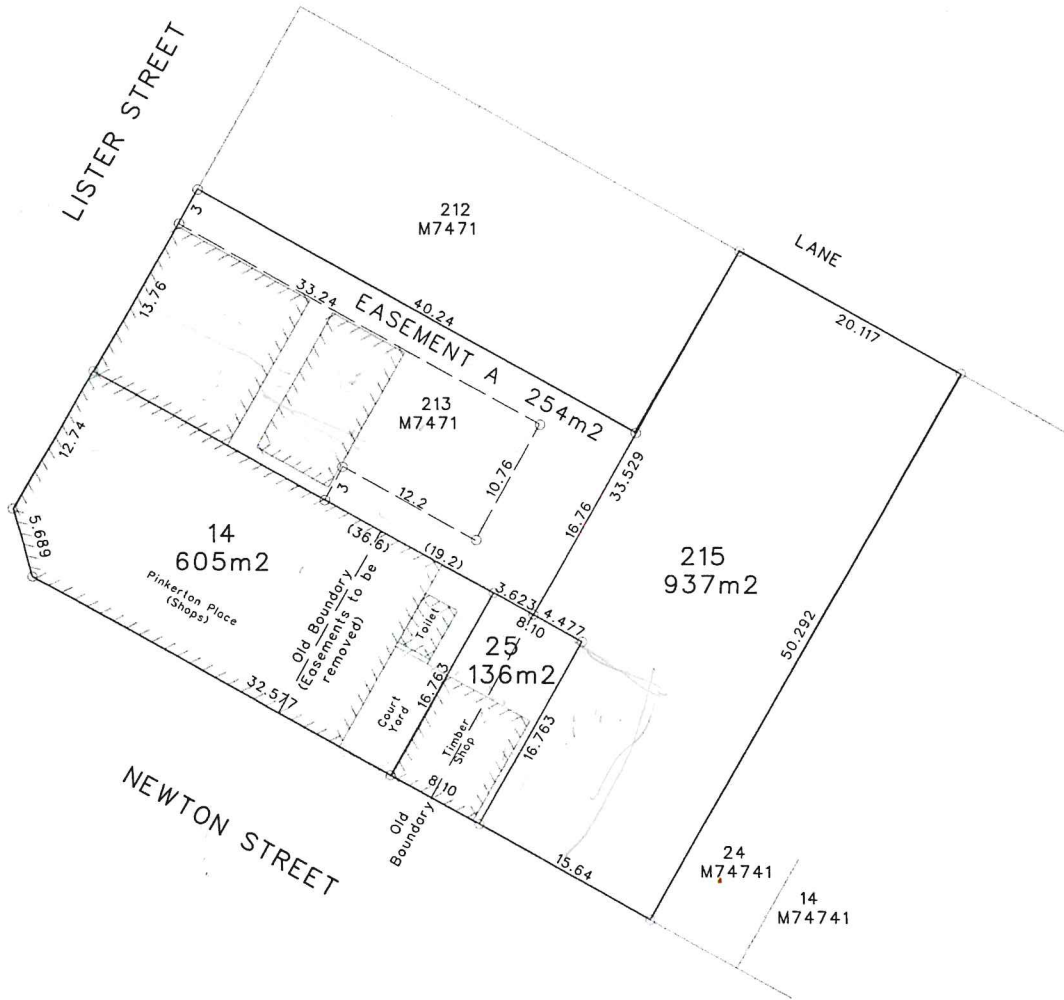

J B SERISIER SURVEYORS
 58 LYONS STREET
 MUNDUBBERA Q4626
 Ph: 41654468
 Mob: 0428 769224
 jbs.surv@bigpond.net.au

PROPOSED RECONFIGURATION
 LOTS 14, 25 & 215
 Cancelling Lots 14 & 25 on RP217965
 & Lot 215 on M7471
 And Easement A in Lot 213 on M7471
 Locality of Monto
 North Burnett Regional Council

Client: Peter & Denise
 Neville
 File No: 20063
 (27/11/2020)
 Drawing No: 20063/01
 SCALE:- 1 : 400(A3)

DISCLAIMER
 This plan has been prepared for a Development Application only
 and should not be used for any other purpose.
 Note that dimensions and areas shown are approximate only and
 may differ from those on the final survey plan. This plan should not
 be used for land sale purposes as the only legal and binding document
 is the final plan of survey. It should not be changed in any way.

From: Bruce Serisier
Sent: Tuesday, 1 December 2020 9:53 AM
To: 'Denise'
Subject: Owner's Consent.

Peter & Denise,
Attached is an Owner's Consent for you to sign and return. Will also need to send forms to Buckby's and Bambrick's.
Council has a fee for a Boundary Realignment as well as for an easement but fortunately they only charge the one fee, which is \$2310.
I will organise for Council to generate an invoice for you and you can then pay them direct.
A copy of the Proposal Plan is also attached.
Regards,

*1/2 shop buying from
Malinda Buckley's.*



BRUCE SERISIER
Principal

JB SERISIER
SURVEYORS

58 Lyons Street
Mundubbera QLD 4626

TEL 07 4165 4468
FAX 07 4165 4614
MOBILE 0428 769 224
EMAIL jbs.surv@bigpond.net.au

*{ Buckley's (1/2 shop)
Brambrich (part Prindlin
Bambling (Real Estate)*

*Bruce. Surveyor 0428 769 224 (4165 4468)
Louisa Real Estate (Cattle & County) 07 4166 1662.
Kern. Solicitor 4153 0065*


*To Louisa should we pay for Brambrich's Property Ltd.
? is there a way we can get a purchase contract
from Buckley's*

From: Louisa Bambling
Sent: Tuesday, 1 December 2020 1:20 PM
To: 'Kameeka Lumby'
Cc: 'Denise'
Subject: RE: MELVILLE - proposed purchase

Thank you for the update Kam

Kind Regards,

Louisa Bambling
0409 205 883
rentals@montocattleandcountry.com.au

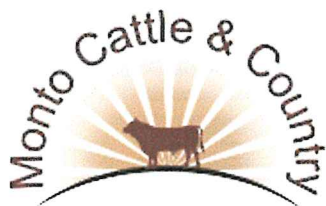

31 NEWTON STREET, PO Box 113, Monto Q 4630
PH: 4166 1662 MB: 0428 780 414 FX: 4166 1535
email: info@montocattleandcountry.com.au www.montocattleandcountry.com.au

From: Kameeka Lumby <kameekalumby@fws.com.au>
Sent: Tuesday, 1 December 2020 1:19 PM
To: Louisa Bambling <rentals@montocattleandcountry.com.au>
Subject: RE: MELVILLE - proposed purchase

Good afternoon Louisa,

I have drafted what I can for the Melvilles and have given those to Mark. They are going to be complicated due to the boundary realignment so I am not sure how long Mark will be working on those.

I will get in touch with you if we require anything further.

Kind Regards,

**Kam Lumby | Legal Assistant &
Rural Conveyancer to Mark Story
FINEMORE WALTERS & STORY**
PO Box 704, BUNDABERG QLD 4670
[Phone: (07) 4153 0065]
[Fax: (07) 4153 0017]
[Email: kameekalumby@fws.com.au]

If you are not the intended addressee and this message has been sent to you by mistake, please notify the sender immediately, destroy any hard copies of the email and delete it from your computer system network. Any legal privilege or confidentiality is not waived or destroyed by the mistake.

Liability limited by a scheme approved under professional standards legislation.

From: Louisa Bambling <rentals@montocattleandcountry.com.au>
Sent: Tuesday, December 1, 2020 1:15 PM
To: Kameeka Lumby <kameekalumby@fws.com.au>
Subject: RE: MELVILLE - proposed purchase

Hi Kam

How are you? Just wanted to touch bases to check when we should expect to hear further regarding the contracts for Melville. Do you require anything further from me in the meantime?

Kind Regards,

Louisa Bambling
0409 205 883
rentals@montocattleandcountry.com.au



31 NEWTON STREET, PO Box 113, Monto Q 4630
PH: 4166 1662 MB: 0428 780 414 FX: 4166 1535
email: info@montocattleandcountry.com.au www.montocattleandcountry.com.au

From: Kameeka Lumby <kameekalumby@fws.com.au>
Sent: Friday, 27 November 2020 11:31 AM
To: Louisa Bambling <rentals@montocattleandcountry.com.au>
Cc: norbrook22@gmail.com
Subject: RE: MELVILLE - proposed purchase

Thanks very much Louise.

Mark is currently out of the office until Tuesday but I will get this printed off for him when he returns.

Kind Regards,

**Kam Lumby | Legal Assistant &
Rural Conveyancer to Mark Story
FINEMORE WALTERS & STORY**
PO Box 704, BUNDABERG QLD 4670
[Phone: (07) 4153 0065]
[Fax: (07) 4153 0017]
[Email: kameekalumby@fws.com.au]

If you are not the intended addressee and this message has been sent to you by mistake, please notify the sender immediately, destroy any hard copies of the email and delete it from your computer system network. Any legal privilege or confidentiality is not waived or destroyed by the mistake.

Liability limited by a scheme approved under professional standards legislation.

From: Louisa Bambling <rentals@montocattleandcountry.com.au>
Sent: Friday, November 27, 2020 10:50 AM
To: Kameeka Lumby <kameekalumby@fws.com.au>
Cc: norbrook22@gmail.com
Subject: MELVILLE - proposed purchase
Importance: High

Hi Kam

How are you? We have now received the Prelim plans for the changes to lots that Peter & Denise Melville are proposing to purchase in Monto as per our previous discussions.

Is this what you require so that we can now have the special conditions drafted for the contracts?

Also I have included below email from the surveyor for your convenience along with his contact details if you need to speak with him directly. I note that he has requested the owner of lot 215 (Melinda Buckby's) email address so that he can check ownerships – however I would feel more comfortable if we had contracts in place before we proceed any further?!!

I have also attached draft contracts (without special conditions) again for your convenience.

Peter & Denise are aware of where we are up to with everything, they have been doing all the dealings with the surveyor to date and they are aware that I am sending through all these details through to you today 😊

If you require anything further from me please don't hesitate to contact me any time.

From: Bruce Serisier <jbs.surv@bigpond.net.au>
Date: 26 November 2020 at 5:27:14 pm AEST
To: Denise <norbrook22@bigpond.com>
Subject: FW: Proposed Boundary Realignment Monto

Peter,

As discussed we have had a positive response from North Burnett Council with regards to the proposal, so that is good news. Their response and my email attached.


The next step in the process is to lodge an application for the Boundary Realignment as proposed on the preliminary sketch.

I will need both you and the owner of Lot 215 to sign an Owner's Consent and there will be an Application Fee to be paid to Council.

Could you let me know an email address for the other owner and I will do a Title search on both lots to check the ownership.

Kind Regards,

Louisa Bambling
0409 205 883
rentals@montocattleandcountry.com.au

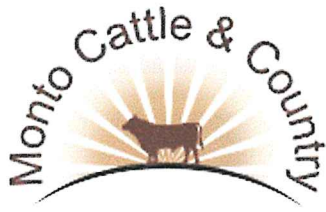

31 NEWTON STREET, PO Box 113, Monto Q 4630

PH: 4166 1662 MB: 0428 780 414 FX: 4166 1535

email: info@montocattleandcountry.com.au www.montocattleandcountry.com.au

If undeliverable return to:
Rural Press Network Circulation (Ag Div)
PO Box 999
North Richmond
NSW 2754
Phone: 1300 131 095
ARN 93 009 662 284

QUEENSLAND COUNTRY LIFE

Queensland's No 1 Rural Weekly



200458480 002 (P 002)

P MELVILLE
50 Smiths Rd
AVOCA QLD 4670

**PRINT
POST
100004130**

**POSTAGE
PAID
AUSTRALIA
PRIORITY**

M. J. Mellett

M. J. Mellett
5/20/97 20

M. J. Mellett
M. J. Mellett
M. J. Mellett
M. J. Mellett

M. J. Mellett

60

333 4 5 6 7 8 9 0

17650

18348

M. J. Mellett
M. J. Mellett

Row

Row

Lewis

M. J. Mellett

Bruce Swartz
0428769224.
41654468.

Francis
Lolita
Kiani 4153006

Morning

- iPad in bag
- Lunch box
- bag
- Sport bag if need
- hat

Pinkerton Place Monto

24°51'46"S 151°7'17"E

24°51'46"S 151°7'21"E





24°51'49"S 151°7'17"E

24°51'49"S 151°7'21"E

A product of **Queensland Globe**

Legend located on next page

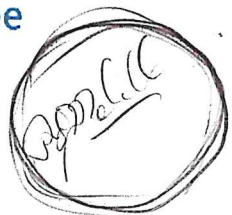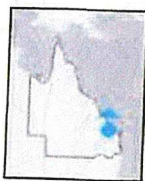

*2 Dols 4-2
Whit-Cant District
Regions
Surveyor*



Printed at: A4
Print date: 5/11/2020
Datum: Geocentric Datum of Australia 1994
Projection: Web Mercator EPSG 102100

For more information, visit
<https://qldglobe.information.qld.gov.au/help-info/Contact-us.html>



*No back entrance
to 2 1/2 shops.*

Includes material © State of Queensland 2020. You are responsible for ensuring that the map is suitable for your purposes. The State of Queensland makes no representation or warranties in relation to the map contents and disclaims all liability.

Imagery includes material © CNES reproduced under license from Airbus DS, all rights reserved © 21AT © Earth-1, all rights reserved, 2019

57000-00

Individual owner's consent for making a development application under the *Planning Act 2016*

I, PETER LLOYD MELVILLE AND DENISE KAY MELVILLE

as owner of the premises identified as follows:

LOT 14 ON RP217965


LOT 213 ON M7471

consent to the making of a development application under the *Planning Act 2016* by:

JB SERISIER SURVEYORS

on the premises described above for:

A BOUNDARY REALIGNMENT AND ACCESS EASEMENT

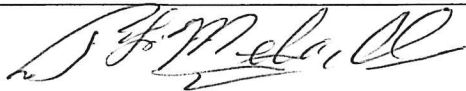

2/12/20

[signature of owner and
date signed]



2/12/20

102
 110
 222
 Pinkerton Place Monto

335
 5000741663455
 41665125
 Judy.
 100
 & 200
 670

24°51'46"S 151°7'17"E

24°51'46"S 151°7'21"E



24°51'49"S 151°7'17"E


24°51'49"S 151°7'21"E

Information in and around = Judy. G.A.P. Home


Peter Melville
 Approval
 30/11/2020

A product of
Queensland Globe

Legend located on next page

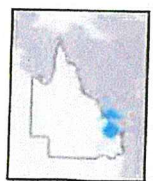

Boundary. off. old shop.
 off gutters (new) 25 RP217965

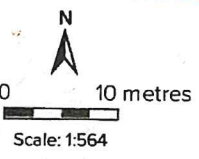

Printed at: A4
 Print date: 5/11/2020
 Datum: Geocentric Datum of Australia 1994
 Projection: Web Mercator EPSG 102100

For more information, visit
<https://qldglobe.information.qld.gov.au/help-info/Contact-us.html>

Includes material © State of Queensland 2020. You are responsible for ensuring that the map is suitable for your purposes. The State of Queensland makes no representation or warranties in relation to the map contents and disclaims all liability.
 Imagery includes material © CNES reproduced under license from Airbus DS, all rights reserved © 21AT © Earth-i, all rights reserved, 2019

From Peter Melville
 to Bruce.


Thanks

Queensland Government
 Department of Natural Resources, Mines and Energy

Peter Melville


409 205 883

5. RE
1299.

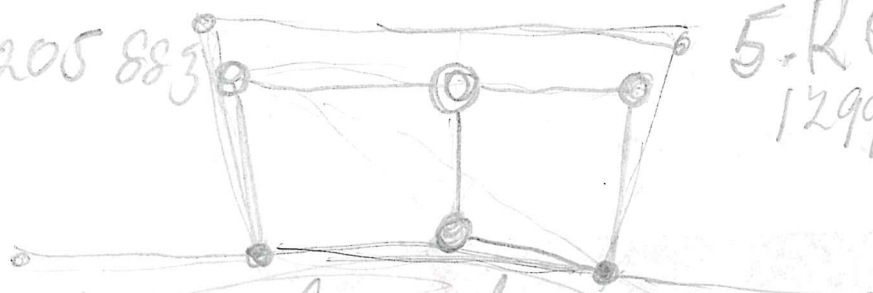

74 sq meters

5.5 KW.
7.48 HP

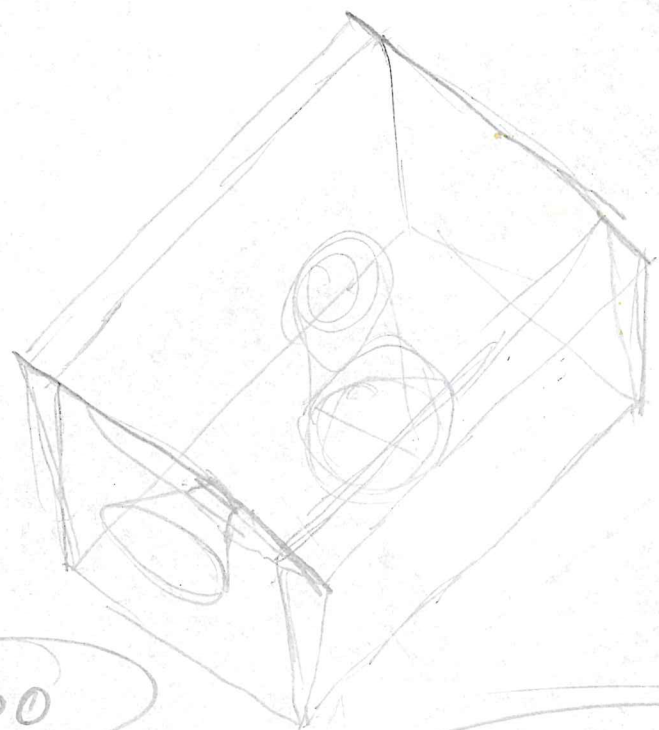

1215 5KW

1249

Galang and 5KW

\$975

Abuniz

5.00

1360

1399

5.4


7.48 HP.

Relator

WARNING - FOLDING OR MUTILATING WILL LEAD TO REJECTION - PLAN MAY BE ROLLED

PLAN MUST BE DRAWN WITHIN BLUE LINES

PLAN MUST BE DRAWN WITHIN BLUE LINES

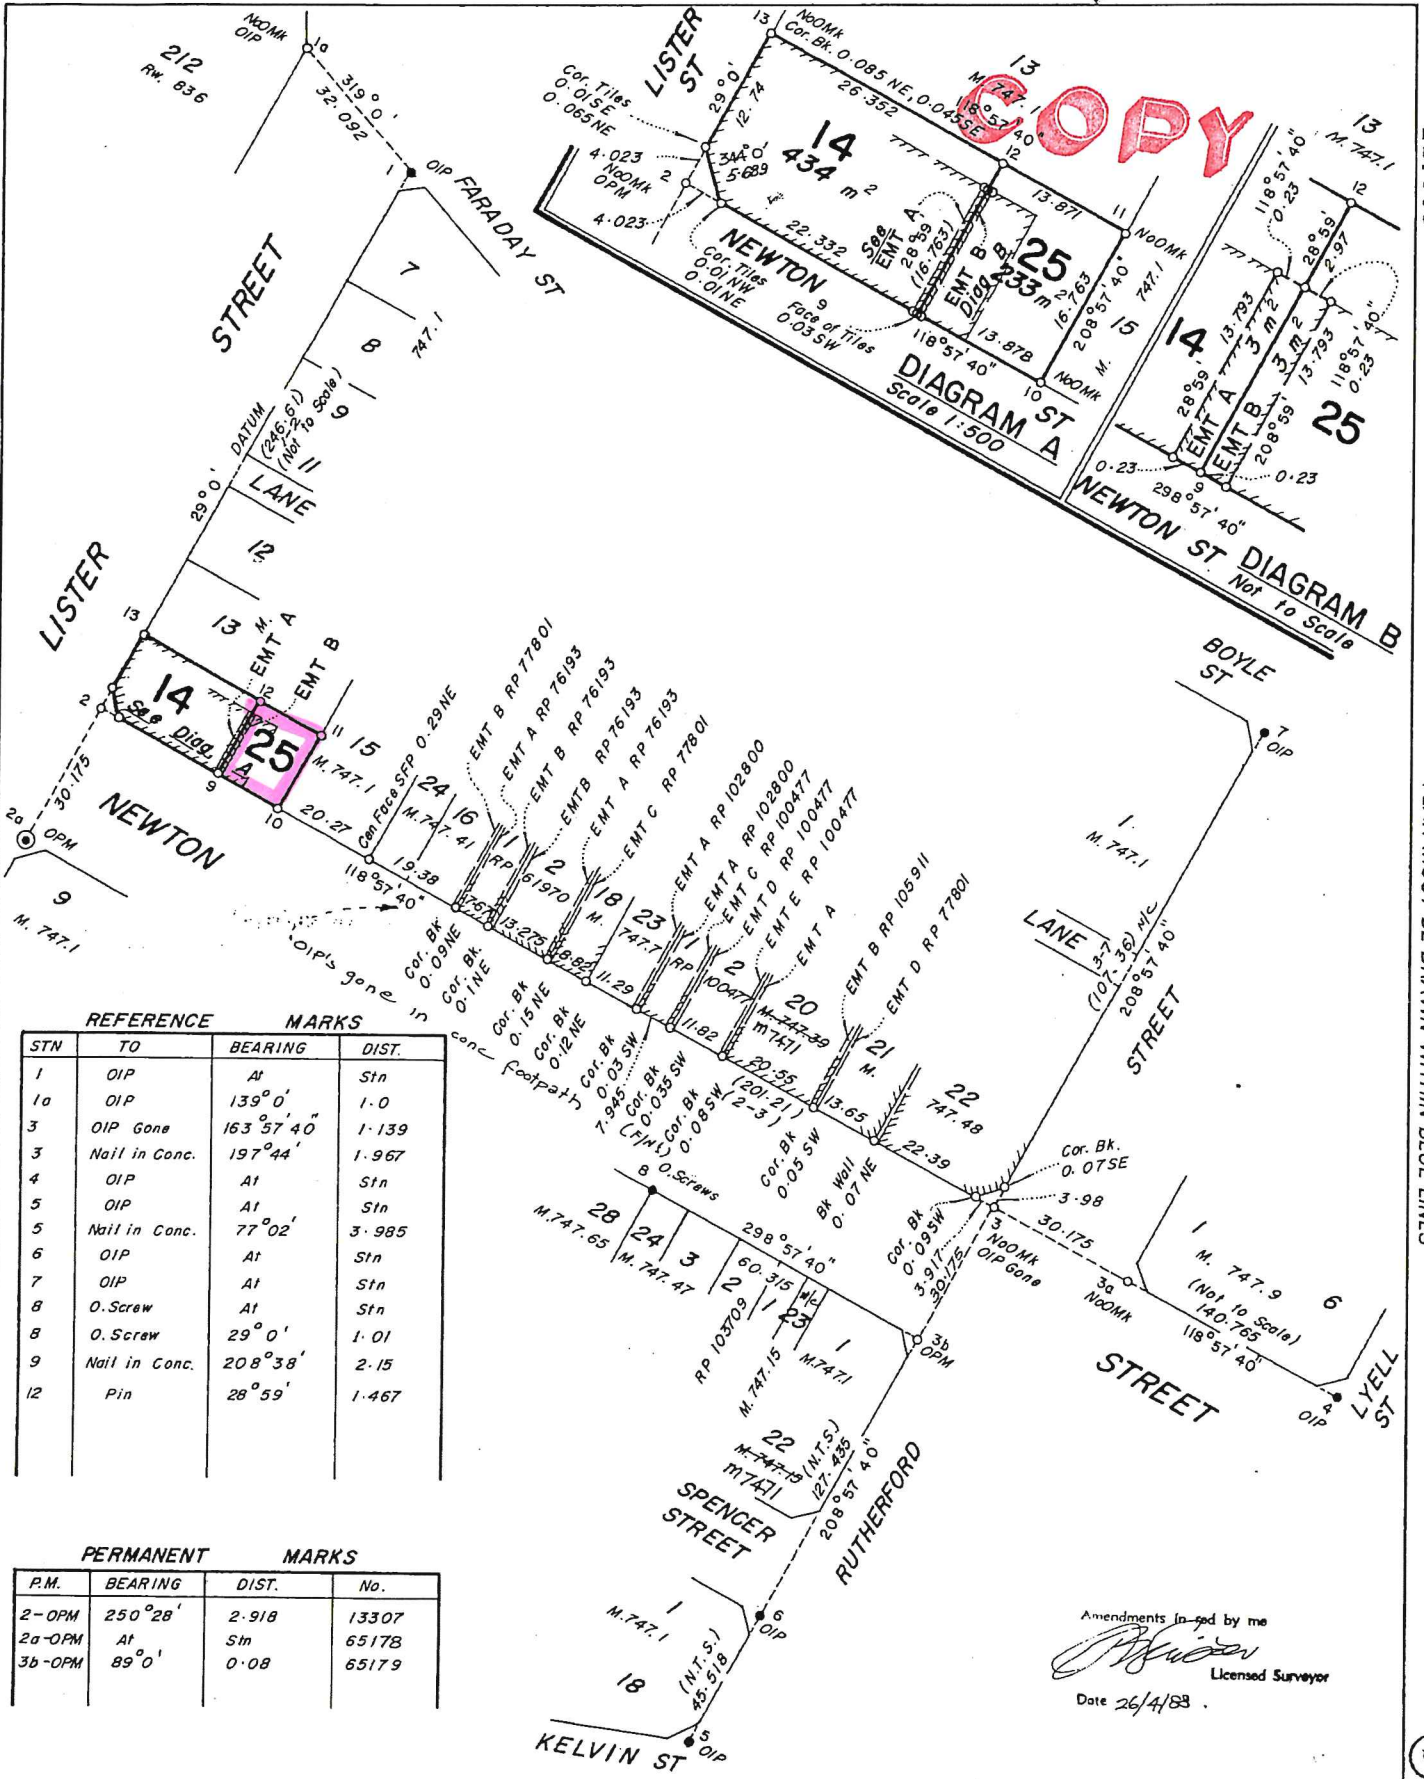

STN	TO	BEARING	DIST.
1	OIP	At	Stn
1a	OIP	139° 0'	1.0
3	OIP Gone	163° 57' 40"	1.139
3	Nail in Conc.	197° 44'	1.967
4	OIP	At	Stn
5	OIP	At	Stn
5	Nail in Conc.	77° 02'	3.985
6	OIP	At	Stn
7	OIP	At	Stn
8	O.Screw	At	Stn
8	O.Screw	29° 0'	1.01
9	Nail in Conc.	208° 38'	2.15
12	Pin	28° 59'	1.467

P.M.	BEARING	DIST.	No.
2-OPM	250° 28'	2.918	13307
2a-OPM	At	Stn	65178
3b-OPM	89° 0'	0.08	65179

Amendments In- red by me
[Signature]
 Licensed Surveyor
 Date 26/4/83

YES FIELD NOTES LODGED WITH RP 217965	PLAN OF Lots 14 & 25 and Proposed Easement A in Lot 14 and Proposed Easement B in Lot 25. Cancelling Lot 14 on M. 747.1	ORIG. PORTION Allot. 14 of Sec. 2 TOWN MONTO PARISH BAILEY COUNTY Rawbelle			
ORIGINAL GRANT 6459-134.		REGISTERED PLAN 217965			
MAP REF. TM. MONTO	PROCLAIMED SURVEY AREA	SURVEYED BY J. B. SERISIER 25.2.88	MERIDIAN	SCALE 1:1000	REGISTERED PLAN 217965

CROWN COPYRIGHT RESERVED, REGISTRAR OF TITLES, QUEENSLAND



No. 803965

217965

CERTIFICATE

FOR TITLES OFFICE USE ONLY

I, John Bruce SERISIER
 hereby certify that I have surveyed the land
 comprised in this plan personally and
 that the plan is accurate, that the said survey was performed in accordance with
 the Surveyors Act 1977 and the Surveyors Regulation 1978 and that the
 said survey was completed on 25-2-88
 Signature of Licensed Surveyor
 Date 7-5-88

Previous Title
D.G. 6459-134 Lot 21A on M7471

Council of the SHIRE of MONTO certifies
 that all the requirements of this Council, the Local Government Acts of 1936 to
 1987 and all By-Laws have been complied with and approves this Plan of Subdivision

Dated this EIGHTEENTH day of MARCH 1988

K. H. Hokey Mayor
 Chairman
[Signature] Shire Clerk

We MELVILLE CHARLES KEEN and
MAVIS ELLEN KEEN
 (Names in full)

as Proprietor / s of this land, agree to this Plan and dedicate the new roads shown
 hereon to public use.

Signature of
 Proprietor / s

Melville Charles Keen & Mavis Ellen Keen

For Additional Plan &
 Document Notings
 Refer to CISP

Lot	Vol.	Fol.	Lot	Vol.	Fol.	Lot	Vol.	Fol.
<u>14</u>	<u>7144</u>	<u>157</u>						
<u>25</u>		<u>158</u>						

Lodged by PRODOC
 for G.M. COOPER & ASSOC.
 FIVE @ 26/4/88

Surveyor's report submitted to Registrar
 15/4/88
 [Signature]

Fees Payable		Receipt No.	
Postal fee and Postage <u>1.06</u>	Journal	<u>429234F</u>
Lodgt. Exam. & Ass. <u>1.06</u>	Receipt	<u>PL 02</u>
Entd. on Docs. <u>5.4</u>		
New Title <u>1.2</u>		
Entd. on Deeds <u>8</u>		
Photo Fee <u>1.80</u>		
Total <u>13.00</u>		
Short Fees Paid <u>0</u>		

5 APR 1988
 9:26 AM
 \$180.00

Calc. Bk. No. <u>382162</u>	Particulars entered in Register Book
Examined <u>24/4/88</u>	Vol. <u>6459</u> Folio <u>134</u>
Passed <u>26/4/88</u>	
Charted <u>19/5/88</u>	
Map Ref. <u>TM MONTO</u>	
TM Monto	<u>12 MAY 1988</u> at <u>8:28 AM</u>
<u>JEW 6/4/88</u>	ACTING REGISTRAR OF TITLES

SHORT REQUISITION FEE
G 69896
 29/4/88